



PLANTA DE SITUACION/ SITE PLAN

DEVOLVER EL LITORAL DE LA RIA A VIGO, TRASVASANDO EDIFICACIONES QUE BLOQUEAN ESTA RELACION Y REMODELANDO EL SOPORTE URBANO EL BORDE.
 PLANTEAMIENTO DE TRES NUEVAS PIEZAS EMBLEMATICAS.
 RELOCALIZACION DE LAS ACTIVIDADES COMERCIALES Y DEPORTIVAS AMPLIANDO EL DOMINIO DEL PEATON HASTA EL AGUA.
 LAS NUEVAS ARQUITECTURAS GENRAN JUNTO A LOS ELEMENTOS URBANOS MARITIMOS EXISTENTES, UN ESPACIO DE GRAN DENSIDAD CULTURAL

TO GIVE BACK THE VIGO'S RIVER COAST, MOVING BUILDING THAT BLOCKS THIS RELATION AND UPDATING THE COAST URBAN SUPPORT.
 RAISING THREE NEWS ARCHITECTURAL PIECES.
 RELOCATING COMMERCIAL AND SPORT ACTIVITIES, EXTENDING THE PEATONAL AREA UNTIL THE WATER.
 THE NEWS ARCHITECTURAL PIECES GENERATE, NEXT TO THE EXISTING URBAN ELEMENTS, A PLACE OF GREAT CULTURAL DIVERSITY.

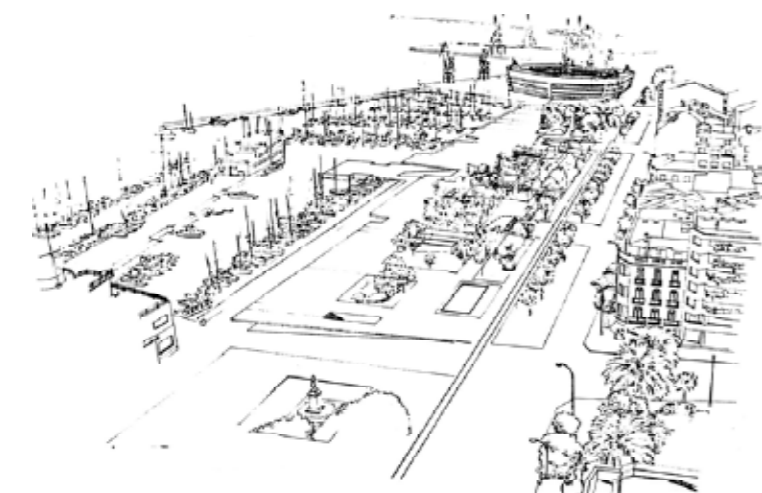


EDIFICIO INSTITUCIONAL/ INSTITUCIONAL BUILDING

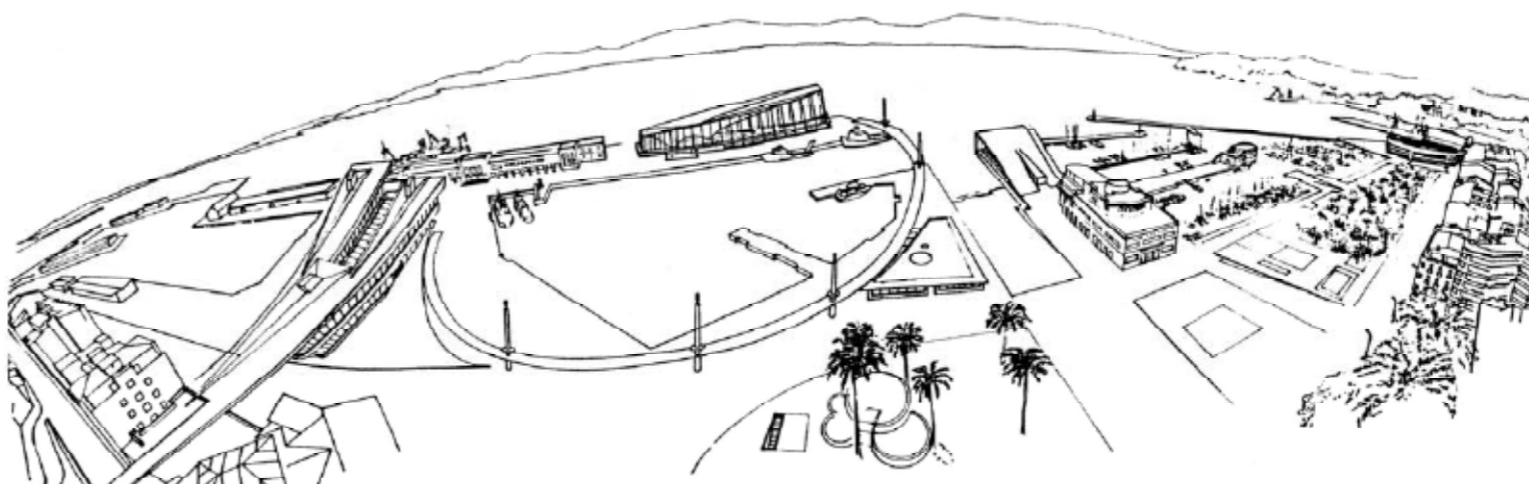

MUSEO MARITIMO/ MARITIME MUSEUM

EDIFICIO COMERCIAL/ COMERCIAL BUILDING

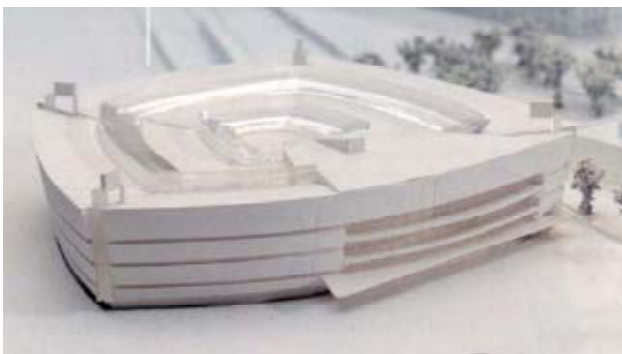

CONCURSO NACIONAL

NATIONAL COMPETITION

REMODELACION DEL FRENTA MARITIMO DE VIGO

VIGO WATERFRONT RESTRUCTURE




1991

VIGO SPAIN


ANDRÉS PEREA ORTEGA ARQUITECTO

C/ Pintor Ribera nº22, 28016, Madrid SPAIN


+34 91 519 37 02
 +34 91 413 69 84
 aperea@pribera.com

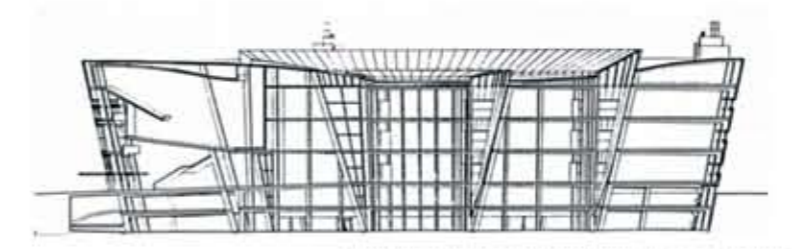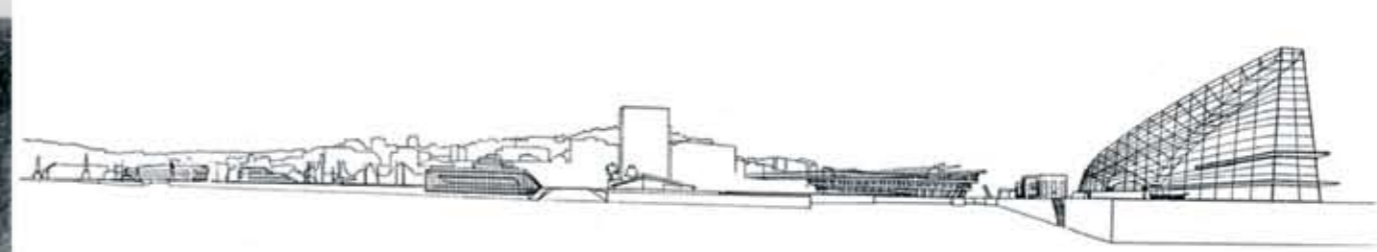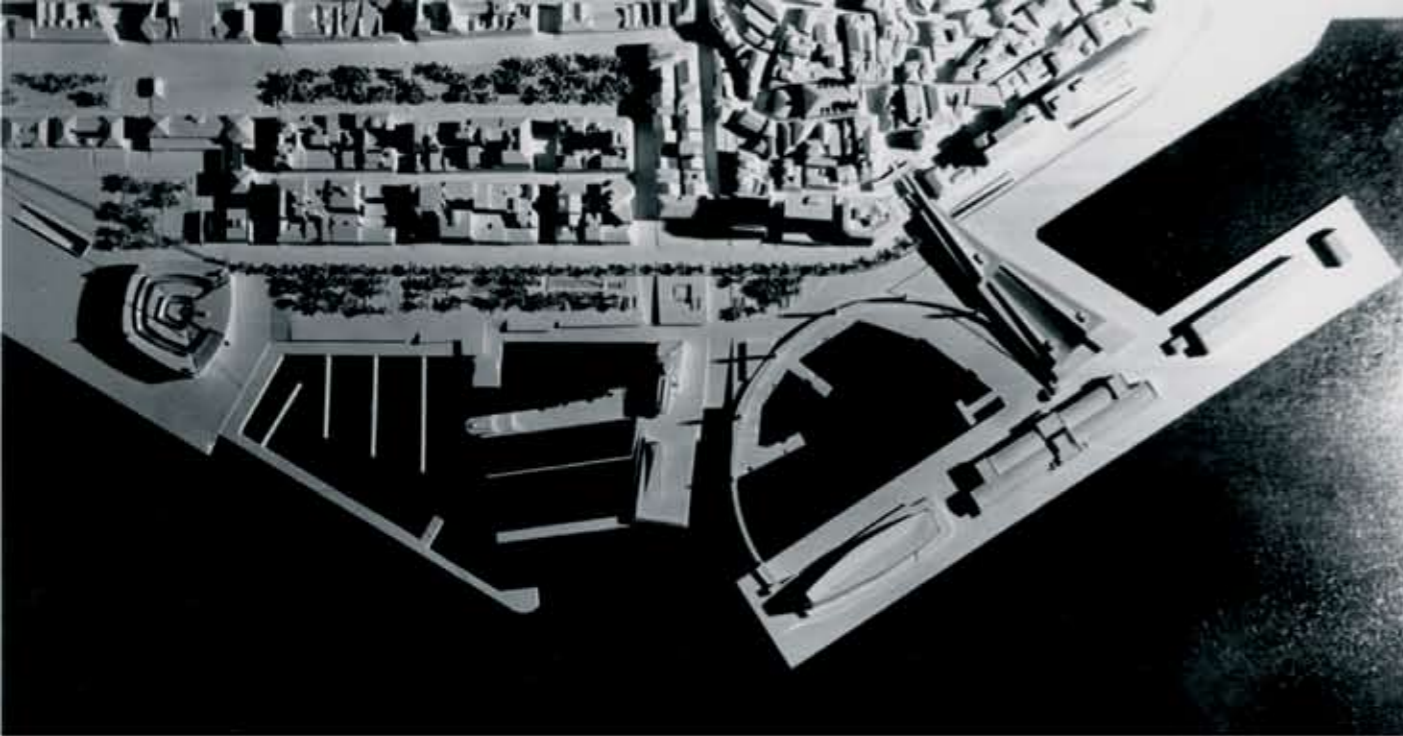

EDIFICIO ADMINISTRATIVO/ ADMINISTRATIVE BUILDING
SECCION/ SECTION

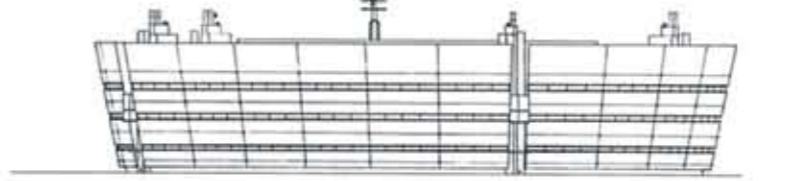

EDIFICIO ADMINISTRATIVO/ ADMINISTRATIVE BUILDING
ALZADO ESTE/ EAST ELEVATION

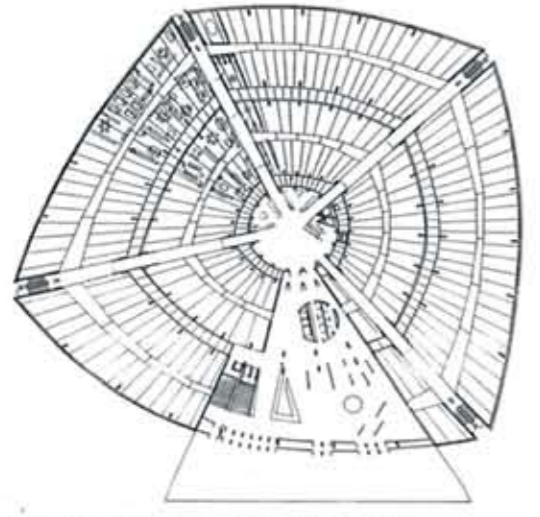


EDIFICIO ADMINISTRATIVO/ ADMINISTRATIVE BUILDING
PLANTA DE ACCESO/ GROUND FLOOR PLAN



EDIFICIO COMERCIAL/ COMMERCIAL BUILDING
SECCION LONGITUDINAL/ LONGITUDINAL SECTION




EDIFICIO COMERCIAL/ COMMERCIAL BUILDING
ALZADO NORTE/ NORTH ELEVATION

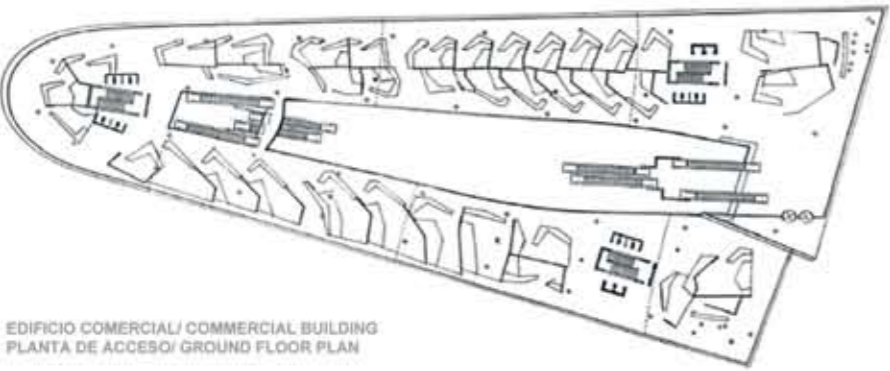


EDIFICIO COMERCIAL/ COMMERCIAL BUILDING
PLANTA DE ACCESO/ GROUND FLOOR PLAN



MUSEO MARITIMO/ MARITIME MUSEUM
SECCION/ SECTION

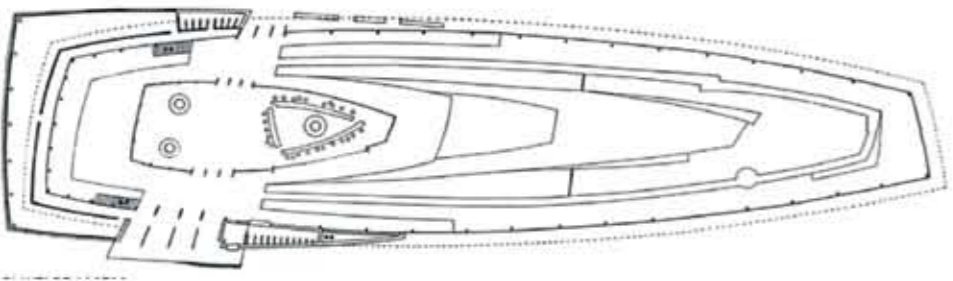

MUSEO MARITIMO/ MARITIME MUSEUM
PLANTA DE ACCESO/ GROUND FLOOR PLAN

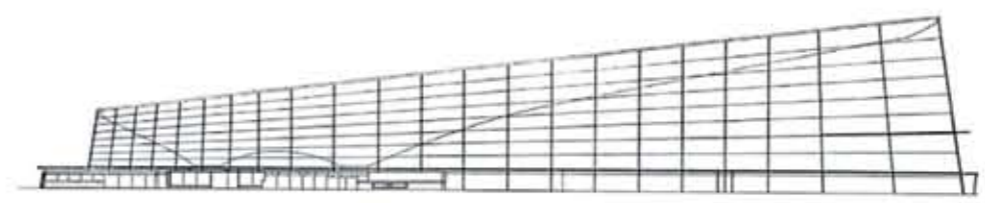

MUSEO MARITIMO/ MARITIME MUSEUM
ALZADO SUR/ SOUTH ELEVATION

CONCURSO NACIONAL

NATIONAL COMPETITION

REMODELACION DEL FRENTE MARITIMO DE VIGO

VIGO WATERFRONT RESTRUCTURE

1991

VIGO SPAIN

ANDRÉS PEREA ORTEGA
ARQUITECTO

C/ Pintor Ribera nº22, 28016, Madrid SPAIN

+34 91 519 37 02
+34 91 413 69 84
aperea@priba.com