



LA PROPUESTA PLANTEA LA INTENCION DE DEVOLVER A LOS CIUDADANOS DE SAN FERNANDO DE HENARES EL LUGAR PUBLICO DONDE ESTUVO UBICADA LA REAL FABRICA DE PAÑOS AL TIEMPO QUE CONSTRUIR UNA DOTACION RESIDENCIAL NECESARIA PARA ESTA ZONA URBANA. ESTE OBJETIVO SE CONSIGUE A TRAVES DE UN SENCILLO GESTO DE AJUSTE A LAS TRAZAS HISTORICAS DE LA PLAZA Y PLANEANDO UN EDIFICIO QUE SE DESDOBLA EN DOS HOJAS, LA INTERIOR CON FACHADA A LA PLAZA Y LA EXTERIORES. QUIE DIALOGAN CON LAS CONSTRUCCIONES DE LAS CALLES COLINDANTES.

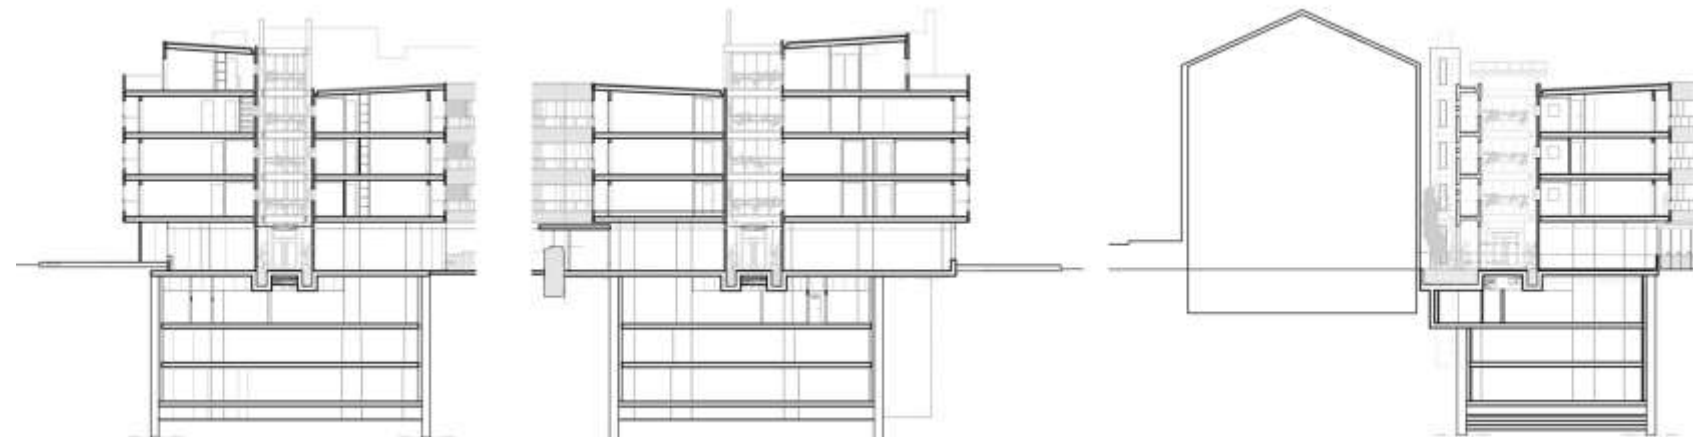

THE PROPOSAL POSE THE INTENCION TO REPAY THE CITIZENS OF SAN FERNANDO THE PUBLIC PLACE WHERE THE REAL FABRICA DE PAÑOS (REAL FACTORY OF CLOTH) WAS LOCATED AND AT THE SAME TIME BUILD A RESIDENTIAL RESOURCE NECESSARY TO THIS URBAN PLACE. THIS OBJECTIVE IS OBTAINED BY THE SIMPLE GRIMACE OF ADJUSTING THE HISTORICAL LOOKS OF THE PLAZA AND POSING A BUILDING THAT SPREAD OUT IN TWO SHEETS: THE INTERIOR WITH THE ELEVATION AND THE EXTERIORS, WHICH HOLD TALKS WITH THE CONSTRUCTIONS OF THE ADJACENT STREETS.

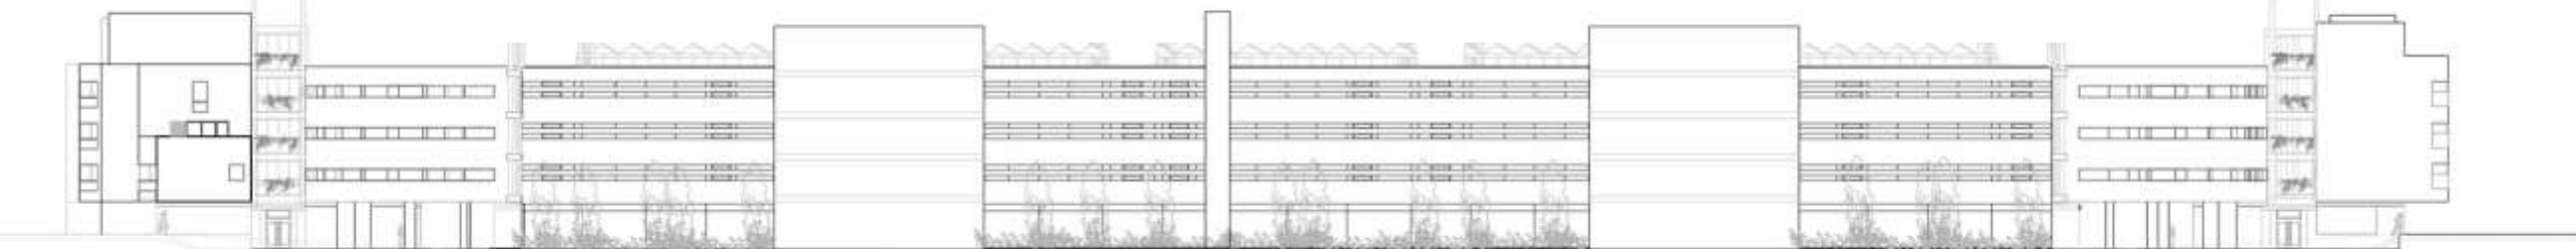

**EDIFICIOS  
RESIDENCIALES  
RESIDENTIAL  
BUILDINGS**

2003

MADRID (SPAIN)

154 VIVIENDAS EN  
SAN FERNANDO DE  
HENARES

154 HOUSING IN  
SAN FERNANDO  
DE HERNARES

ANDRÉS PEREA  
ORTEGA  
ARQUITECTO

C/ Pintor Ribera  
nº22, 28016, Madrid  
SPAIN

+34 91 519 37 02  
+34 91 413 69 84  
aperea@pribera.com



**EDIFICIOS  
RESIDENCIALES  
*RESIDENTIAL  
BUILDINGS***

2003

MADRID (SPAIN)

154 VIVIENDAS EN  
SAN FERNANDO DE  
HENARES

*154 HOUSING IN  
SAN FERNANDO  
DE HERNARES*

**ANDRÉS PEREA  
ORTEGA  
ARQUITECTO**

C/ Pintor Ribera  
nº22, 28016, Madrid  
SPAIN

+34 91 519 37 02  
+34 91 413 69 84  
aperea@pribera.com