





MEDICAL CENTRE/ GARCIA NOBLEJAS

LA SOLUCION SE JUSTIFICA POR LA DISTRIBUCION GENERAL DEL EDIFICIO QUE PRETENDE MINIMIZAR LOS RECORRIDOS Y OPTIMIZAR EL RENDIMIENTO DEL ESPACIO Y, POR TANTO, DE LA SUPERFICIE ÚTIL A LA CONSTRUIDA.


THE SOLUTION IS JUSTIFIED BY THE GENERAL ORGANIZATION OF THE BUILDING WHICH AIMS TO MINIMIZE THE ROUTES AND OPTIMIZE THE EFFECTIVENESS OF SPACE, AND THEREFORE, THE USABLE AREA TO THE CONSTRUCTED ONE.

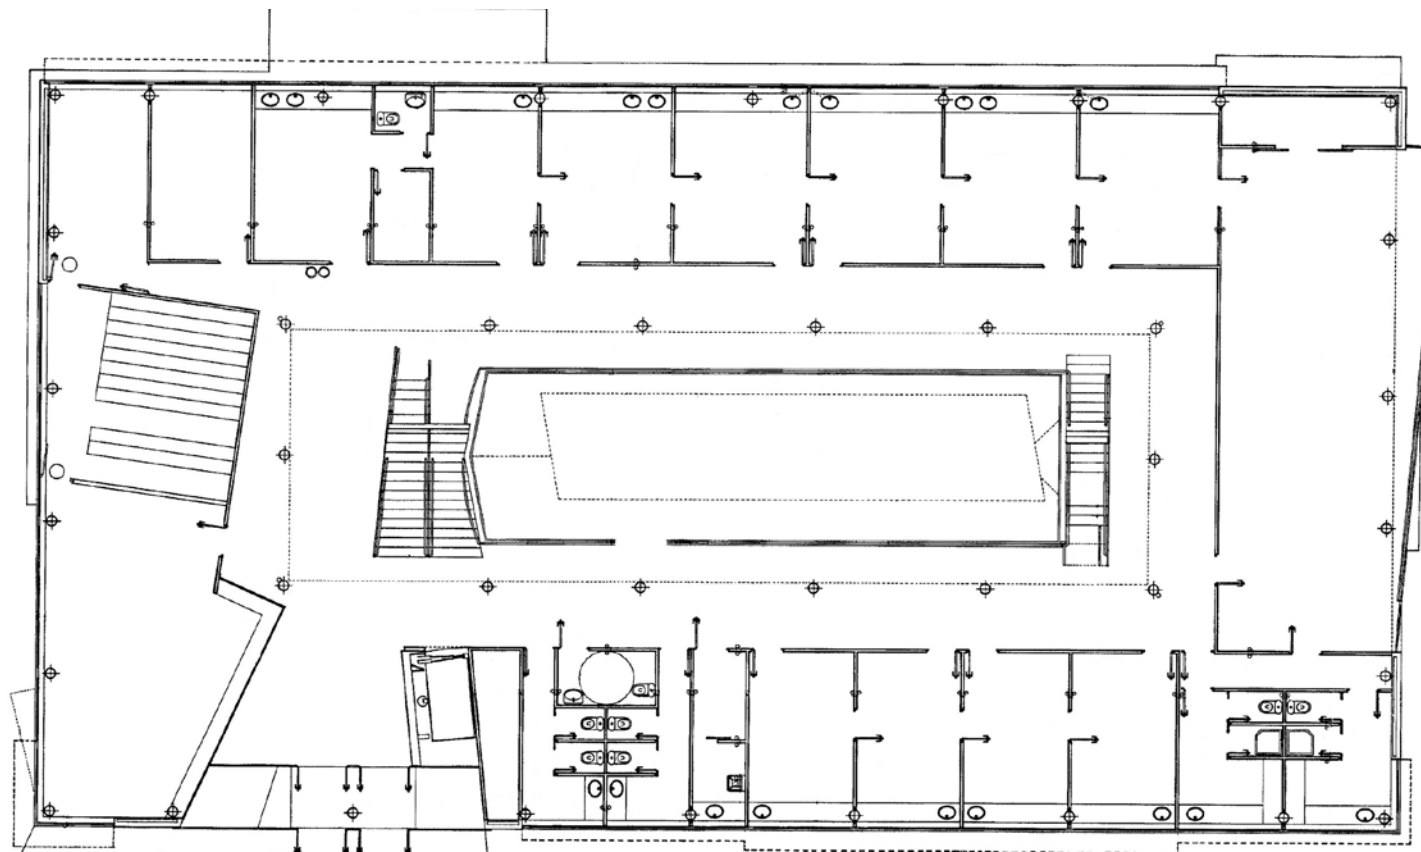


PLANTA BAJA/ GROUND FLOOR PLAN

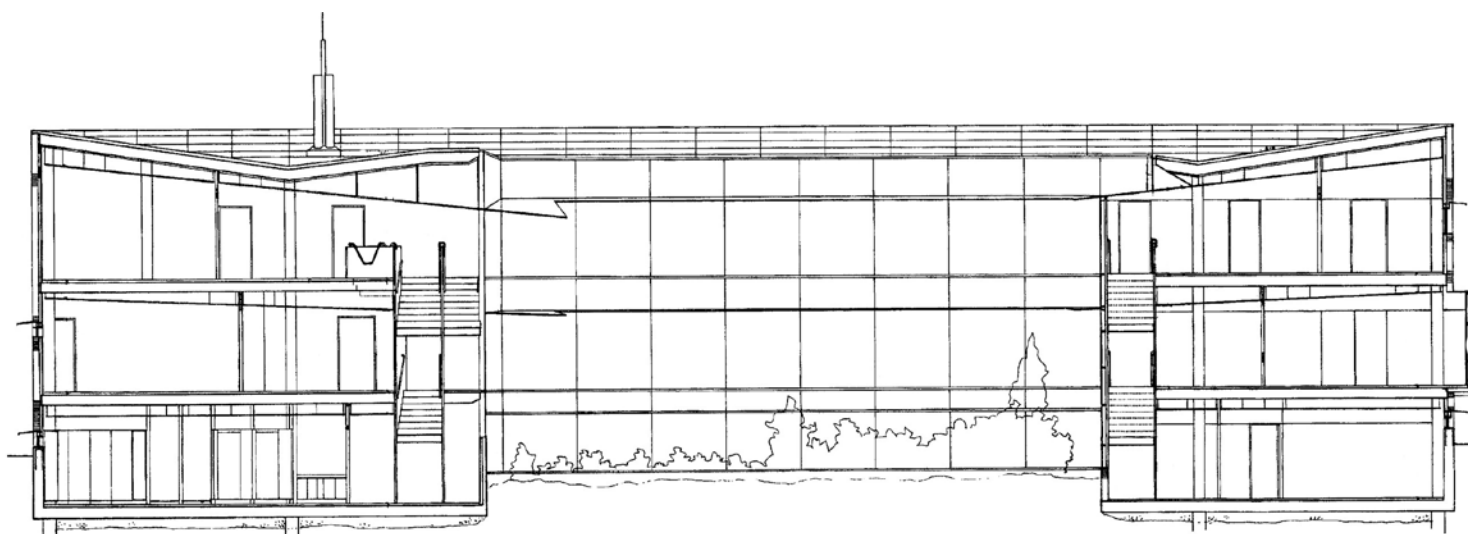

SECCION LONGITUDINAL/ LONGITUDINAL SECTION

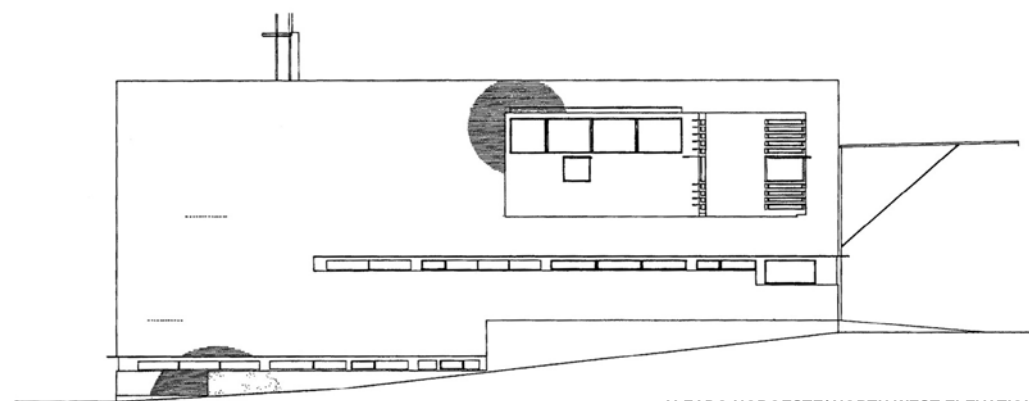

ALZADO NOROESTE/ NORTH WEST ELEVATION

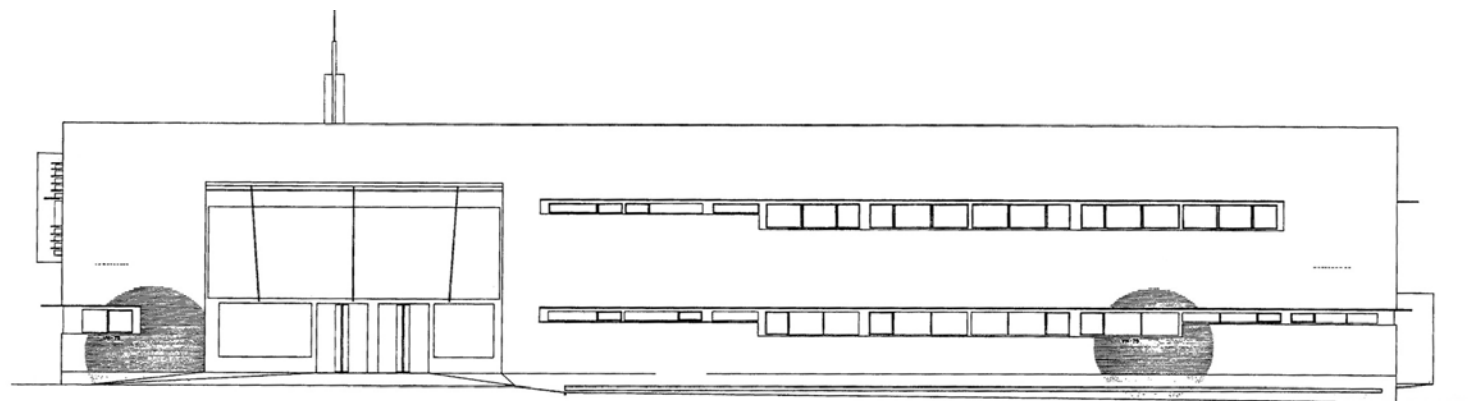

ALZADO SURESTE/ SOUTH EAST ELEVATION

CENTRO DE SALUD  
HEALTHCARE  
CENTRE

CENTRO DE SALUD  
HERMANOS GARCÍA  
NOBLEJAS

'HERMANOS GARCÍA  
NOBLEJAS'  
HEALTHCARE  
CENTRE

MADRID  
1998

SPAIN

ANDRÉS PEREA  
ORTEGA  
ARQUITECTO

C/ Pintor Ribera  
nº22, 28016, Madrid  
SPAIN

+34 91 519 37 02  
+34 91 413 69 84  
aperea@pribera.com