



SITUACION/ SITE PLAN

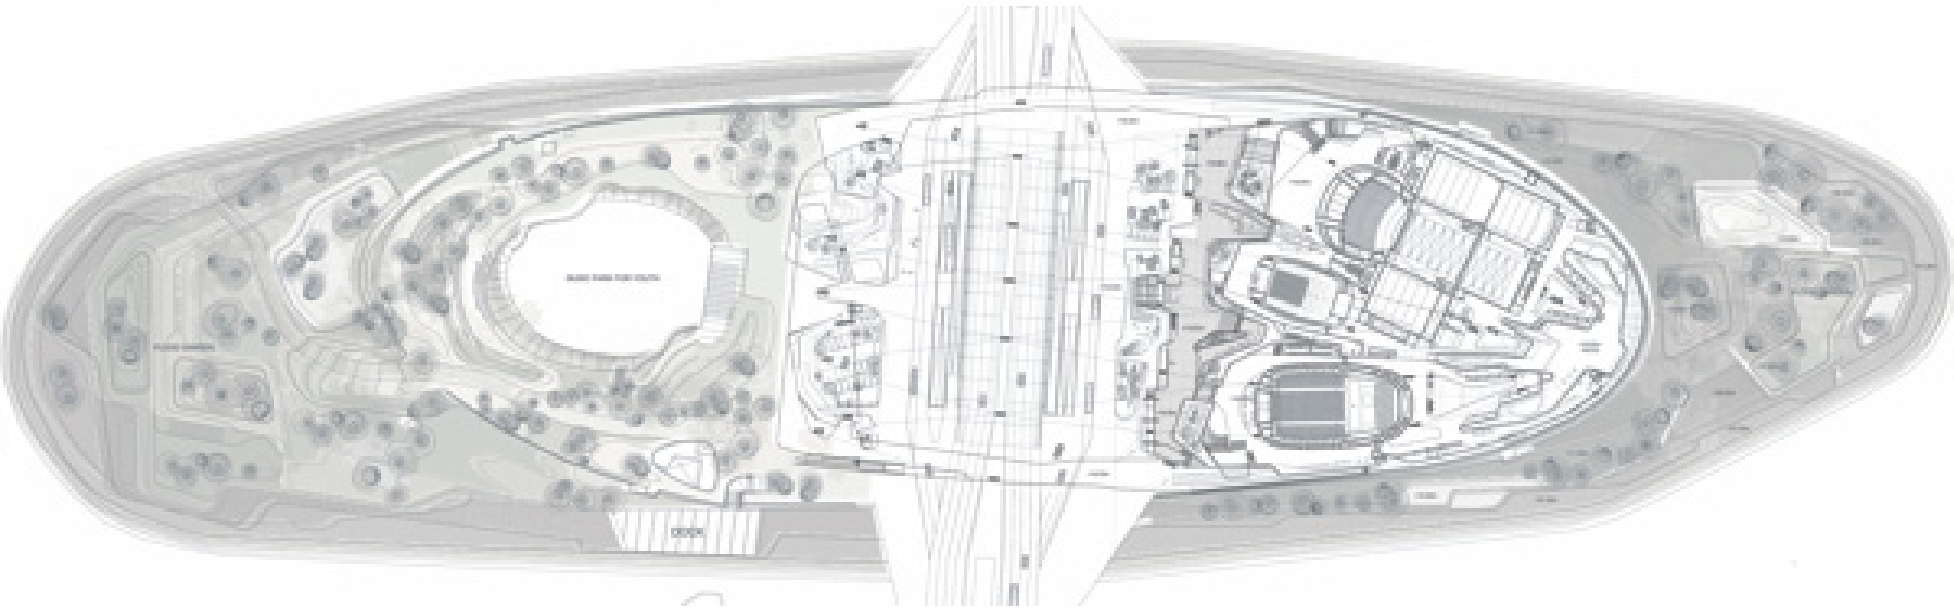


PLANTA DEL PARQUE/ LANDSCAPE PLAN

LA CONDICIÓN POÉTICA SE PRODUCE EN LA CULTURA DESDE LA CIULTURA. NOS DAMOS CUENTA DE QUE ESTAMOS TRABAJANDO CON UNA REALIDAD COMPLEJA DONDE LA MUSICA, EL TEATRO Y LAS ARTES SE ENCUENTRAN CON LOS CIUDADANOS, EN UNA ÚNICA E IRREPETIBLE EXPERIENCIA. POR ELLO, PROPONEMOS UNA ARQUITECTURA, QUE, DEL MISMO MODO QUE UNA PLAYA, SE GENERA EN UNA ISLA A ORILLAS DEL RÍO.

ESTA ARQUITECTURA PERMANECE COMO UN ESCENARIO SILENCIOSO SOBRE EL DEVENIR DE LA CORRIENTE EN CONTINUO CAMBIO A LO LARGO DE LOS DÍAS Y LAS NOCHES, BAJO DIFERENTES CONDICIONES CLIMÁTICAS Y A LO LARGO DE LOS MESES Y ESTACIONES, FLUYENDO JUNTAS EN EL ESPACIO Y EL TIEMPO.

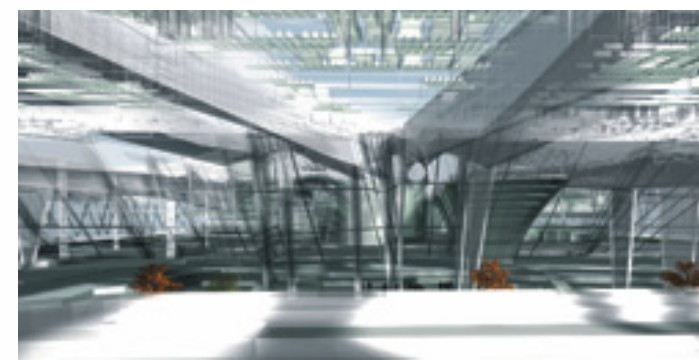

PROJECT VIEW

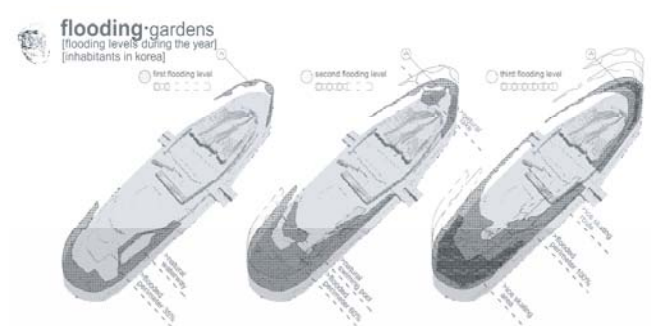

THE POETIC CONDITION OCCURS IN THE CULTURE WITHIN CULTURE. WE REALISE THAT WE ARE DEALING WITH A COMPLEX OVERLAID REALITY WHERE MUSIC, THEATRE AND ARTS MEET WITH THE CITIZEN, IN A UNIQUE, UNREPEATABLE EXPERIENCE.

WE PROPOSE A BEACHED ARCHITECTURE GENERATED IN THE ISLAND IN THE REALMS OF THE RIVER.

ARCHITECTURE STAGED AND SILENT OVER THE FLOW OF THE STREAM IN CONSTANT CHANGE OVER DAY AND NIGHT, DIFFERENT WEATHER CONDITIONS AND MONTHLY SEASONS. FLOWING TOGETHER WITH SPACE AND TIME.

VISTA DEL PROYECTO/ PROJECT VIEW



CONCURSO INTERNACIONAL/ INTERNATIONAL COMPETITION

CONSTRUCCION DEL SEUL PERFORMING ART CENTER/ SEUL PERFORMING ART CENTER CONSTRUCTION


2005

SEOUL



ANDRÉS PEREA ORTEGA ARQUITECTO

C/ Pintor Ribera nº22, 28016, Madrid SPAIN

+34 91 519 37 02
+34 91 413 69 84
aperea@pribera.com

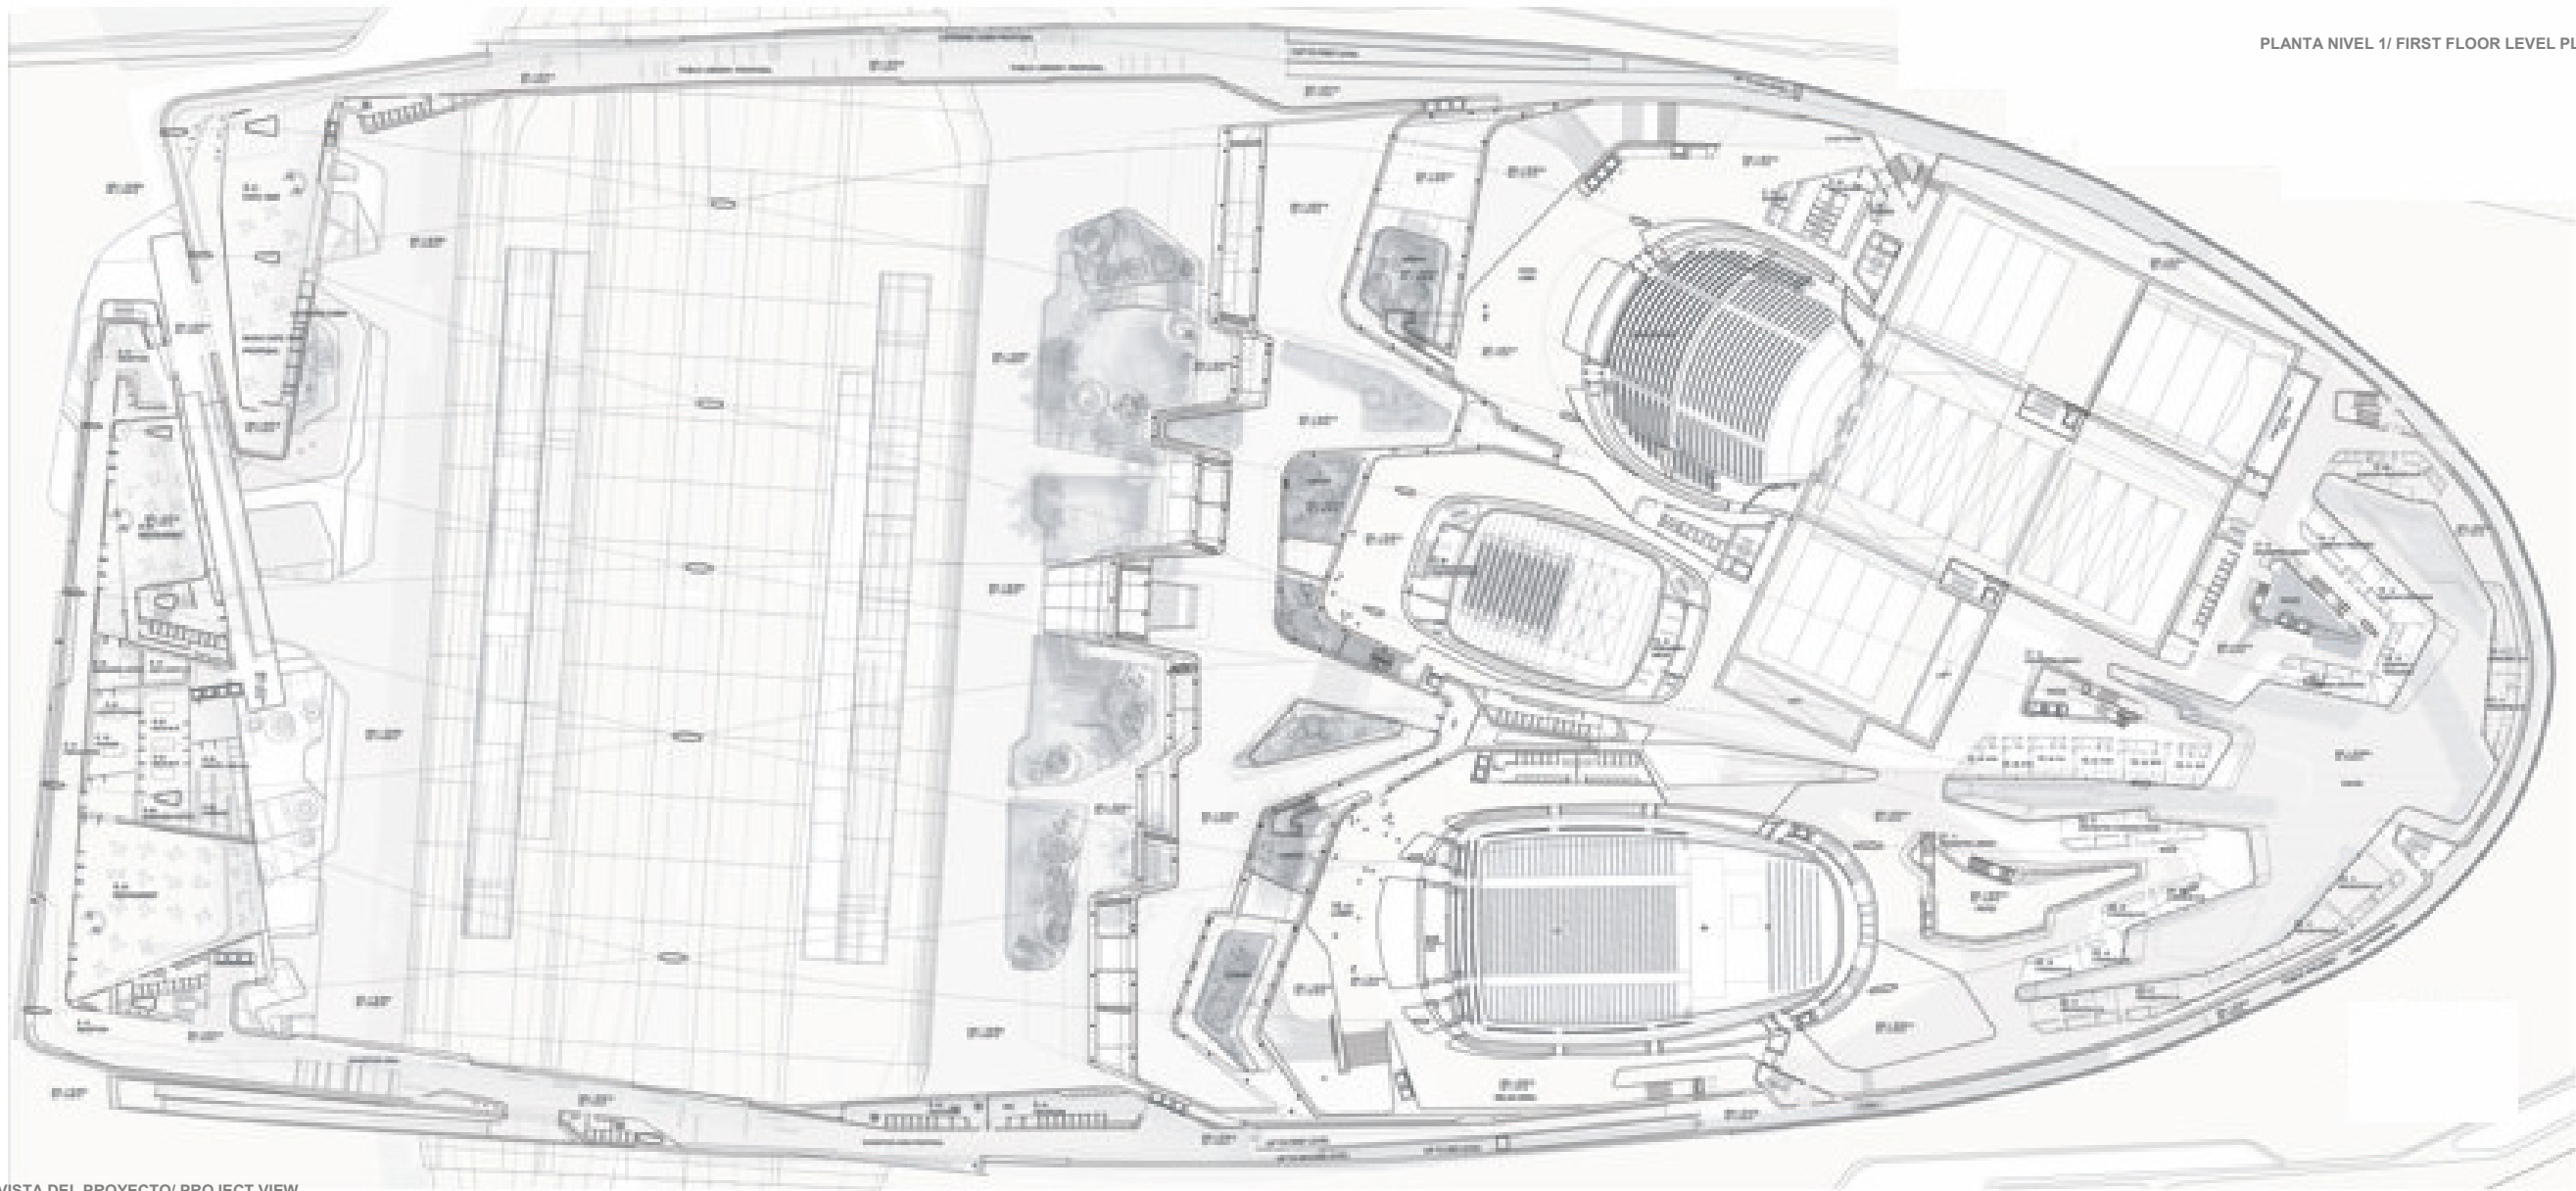

VISTA DEL PROYECTO/ PROJECT VIEW

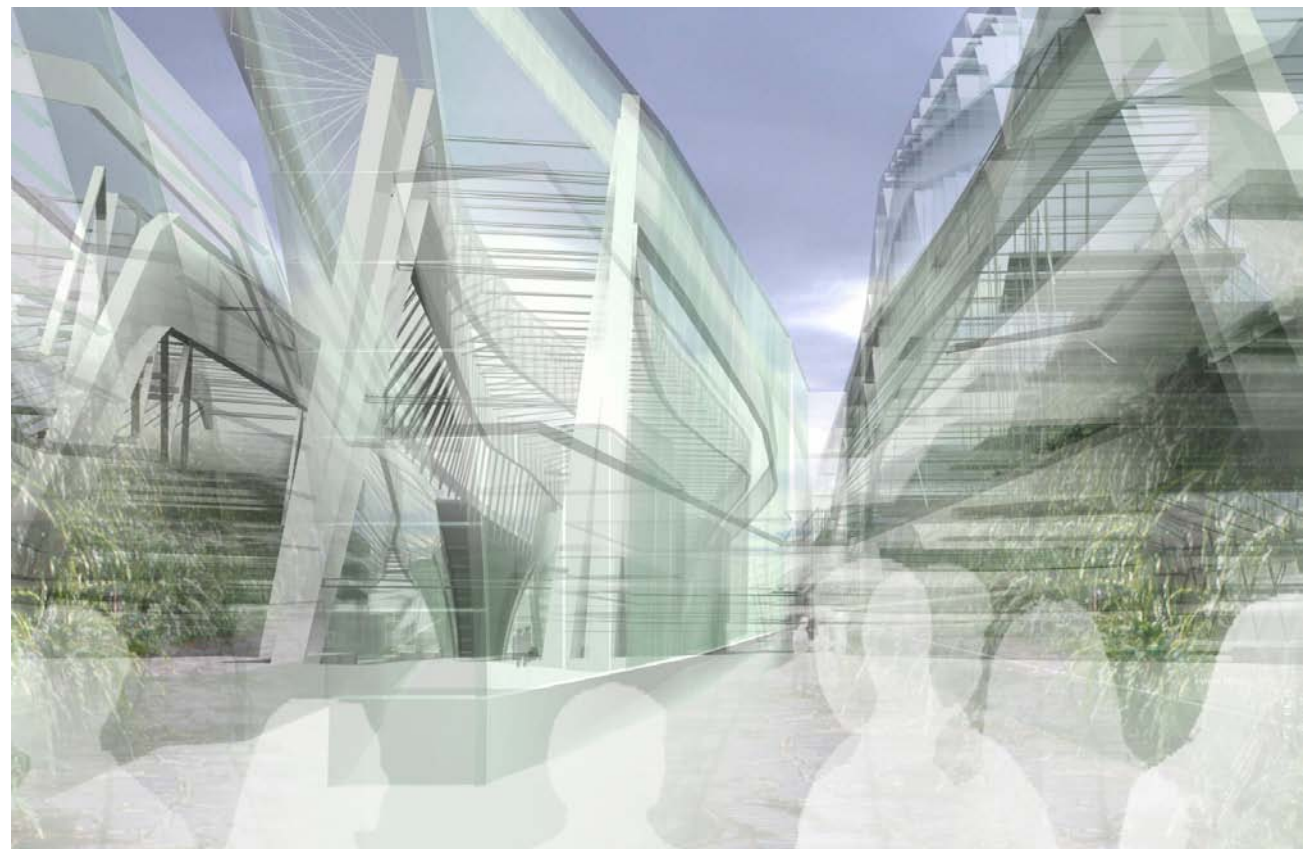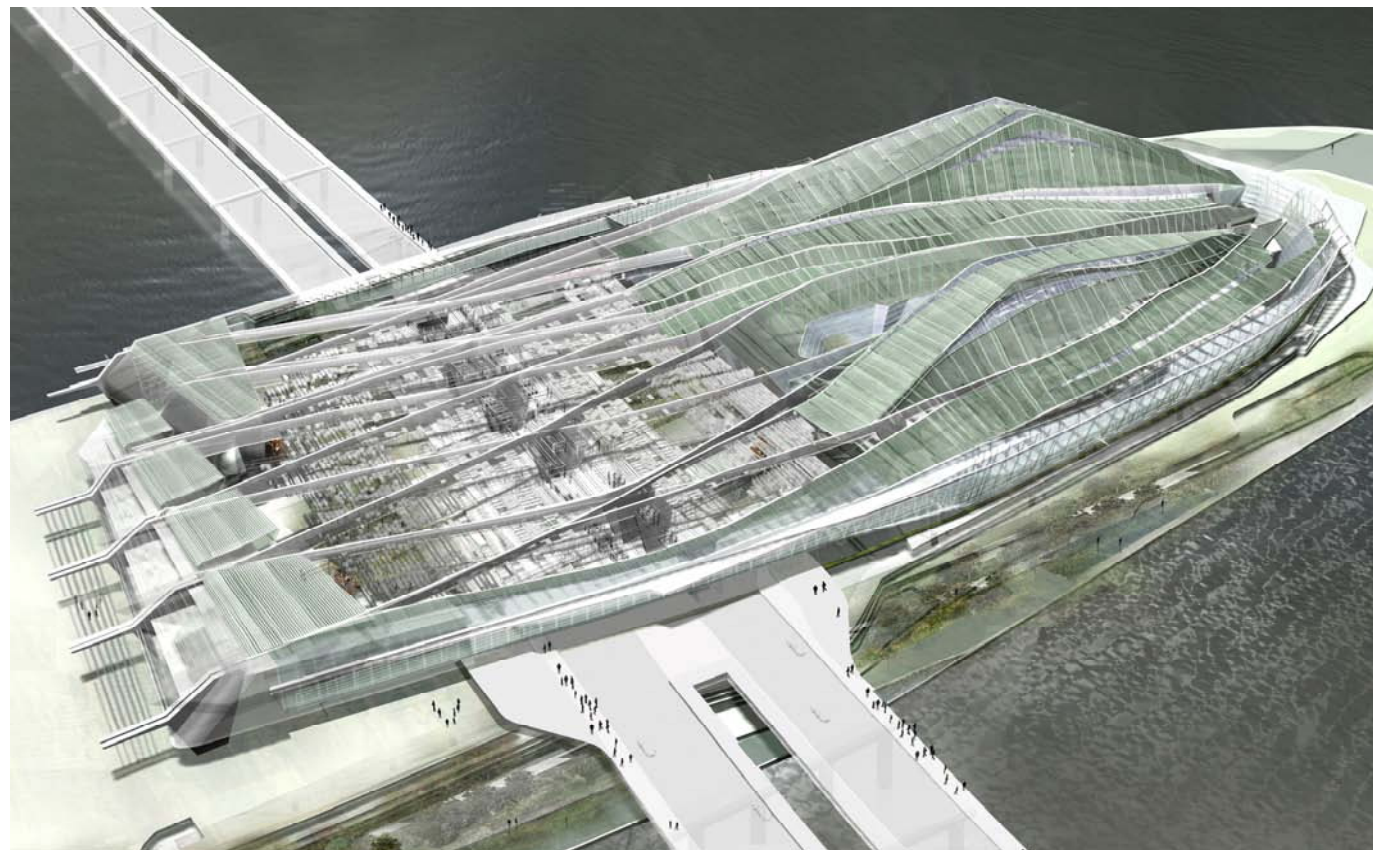

CONCURSO
INTERNACIONAL/
INTERNATIONAL
COMPETITION

CONSTRUCCION DEL
SEOUL PERFORMING
ART CENTER/
SEOUL PERFORMING
ART CENTER
CONSTRUCTION


2005

SEOUL



ANDRÉS PEREA
ORTEGA
ARQUITECTO

C/ Pintor Ribera
nº22, 28016, Madrid
SPAIN


+34 91 519 37 02
+34 91 413 69 84
aperea@pribera.com

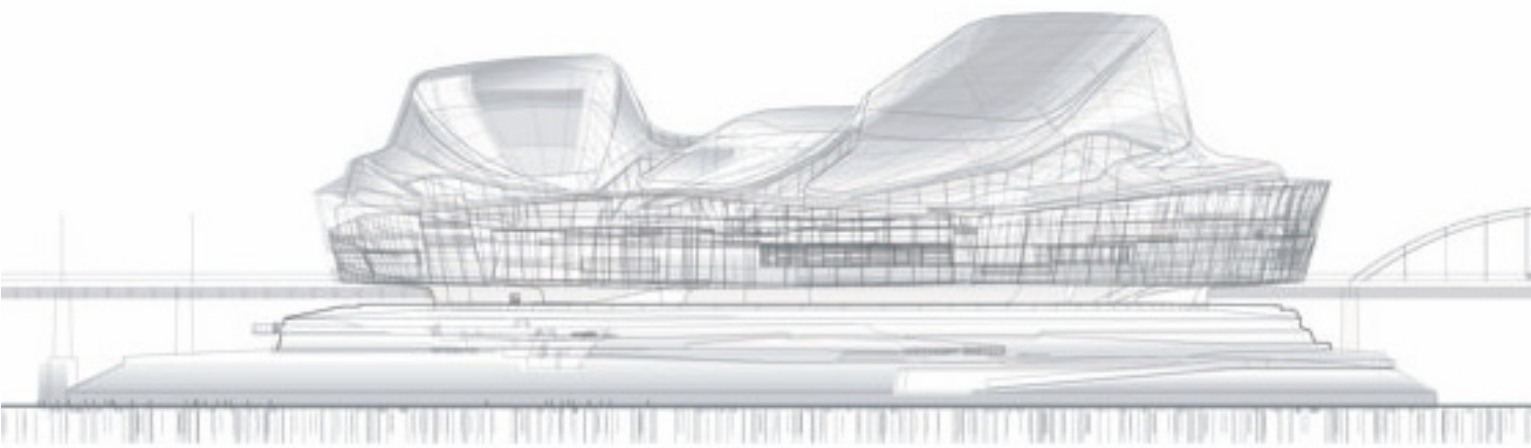


ALZADO OESTE/ WEST ELEVATION

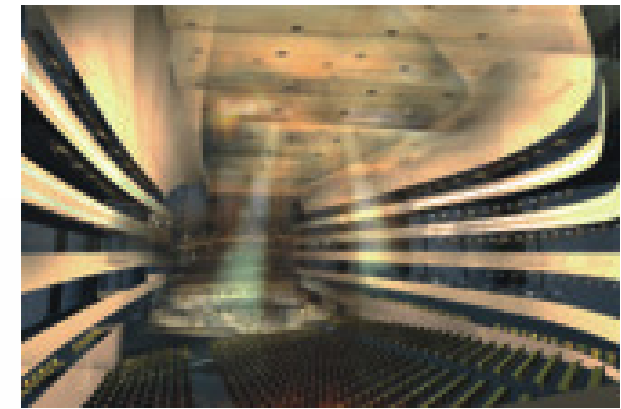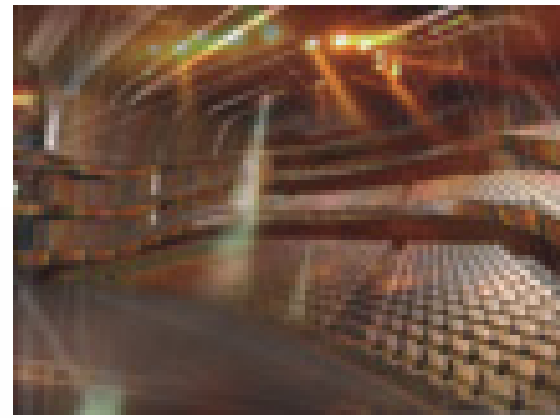

VISTAS DEL INTERIOR DEL AUDITORIO/
VIEWS OF THE INSIDE OF THE MUSIC HALL

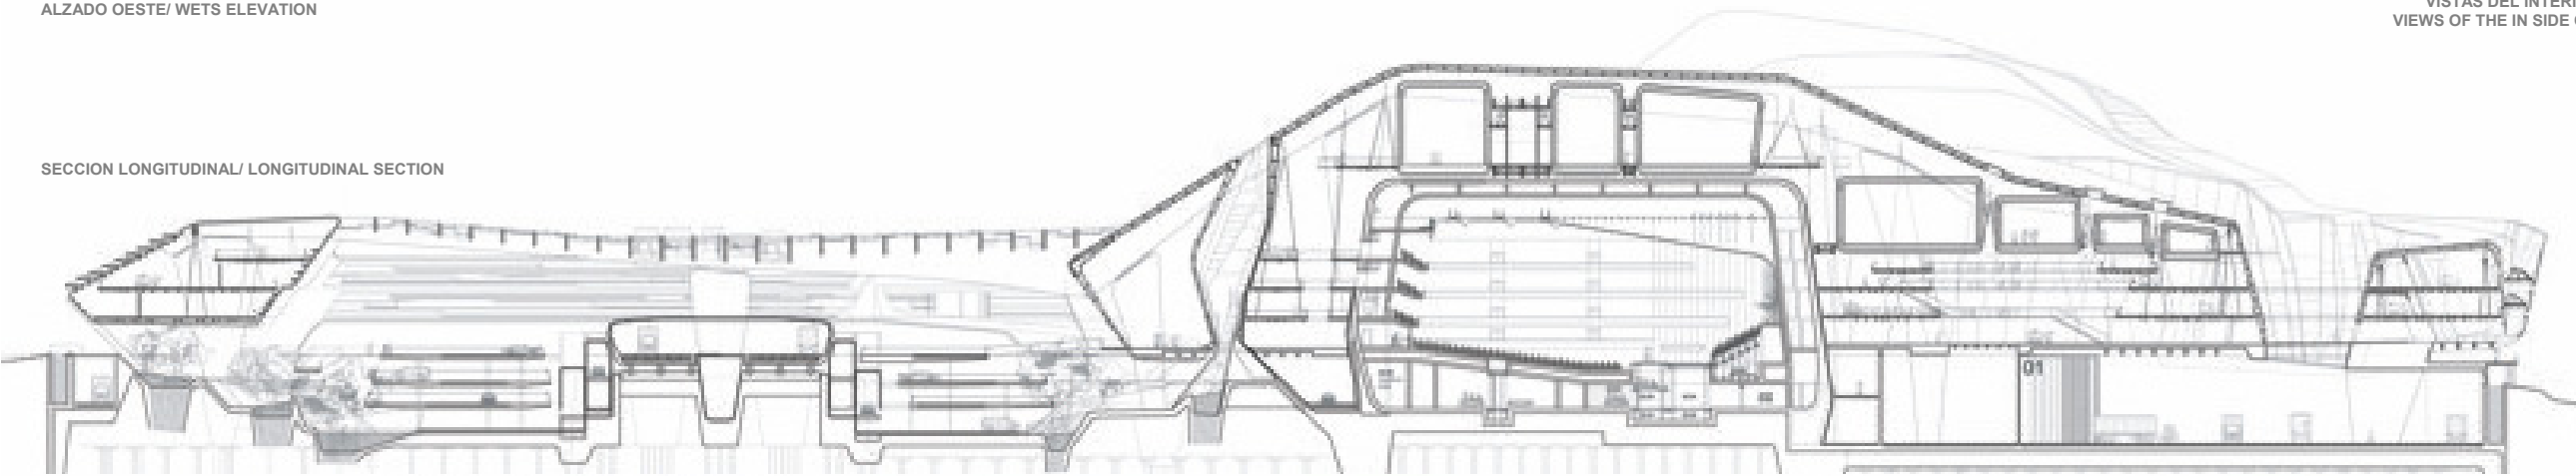

SECCION LONGITUDINAL/ LONGITUDINAL SECTION

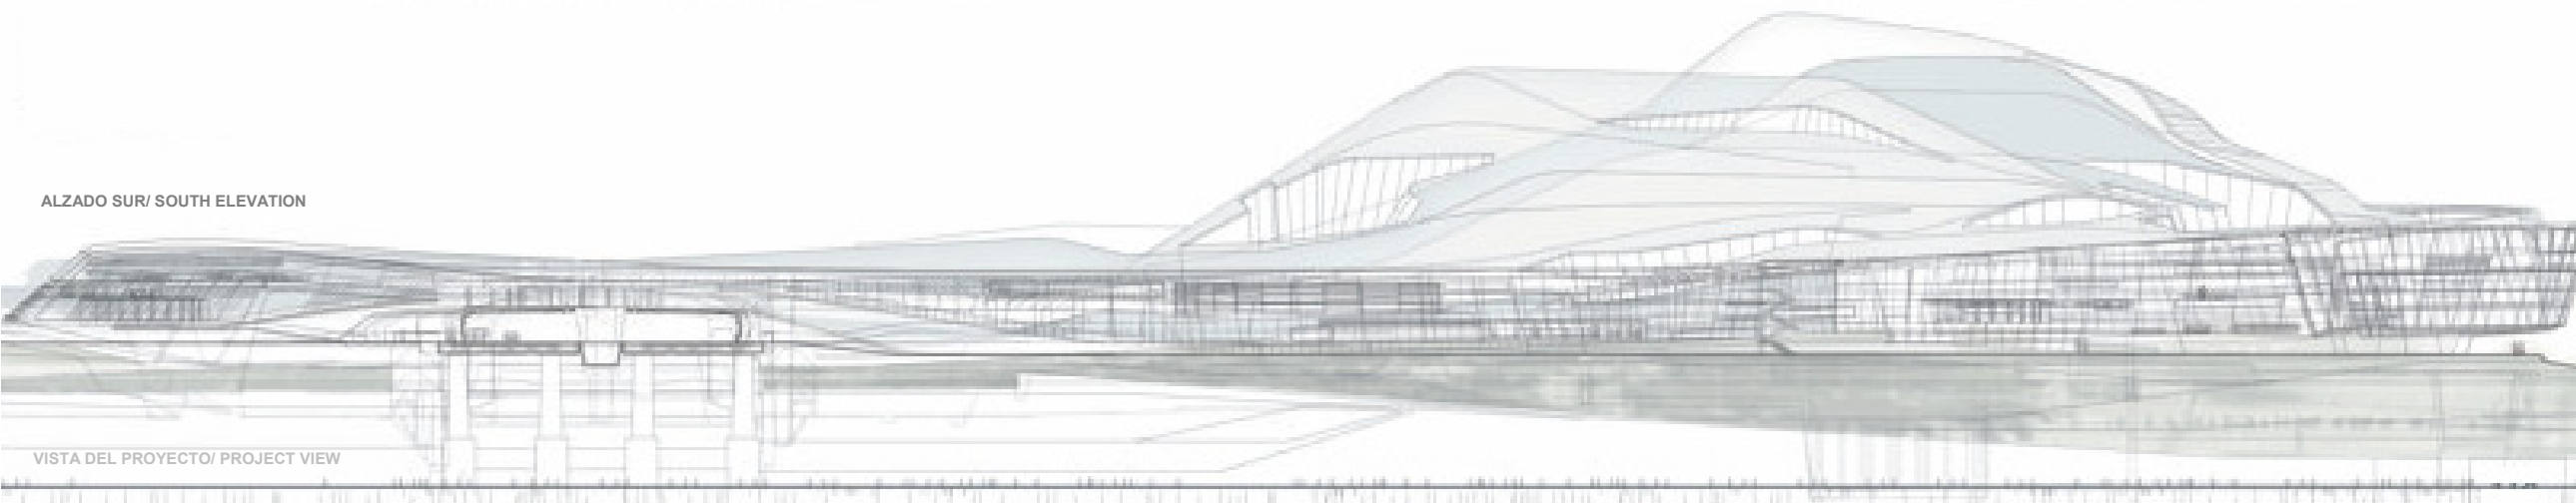

ALZADO SUR/ SOUTH ELEVATION

VISTA DEL PROYECTO/ PROJECT VIEW



CONCURSO
INTERNACIONAL/
INTERNATIONAL
COMPETITION

CONSTRUCCION DEL
SEOUL PERFORMING
ART CENTER/
SEOUL PERFORMING
ART CENTER
CONSTRUCTION

2005

SEOUL

ANDRÉS PEREA
ORTEGA
ARQUITECTO

C/ Pintor Ribera
nº22, 28016, Madrid
SPAIN

+34 91 519 37 02
+34 91 413 69 84
aperea@pribera.com