





EL PROYECTO DE LA AMPLIACION II INCLUYE LA CONSTRUCCION DE DOS NUEVOS PABELLONES (12 Y 14) Y UN APARCAMIENTO EN DOS NIVELES EN LA ESQUINA SURESTE.
 LA ACTUAL ESTRUCTURA Y ORGANIZACION DE LOS PABELLONES EXISTENTES, A AMBOS LADOS DE UN EJE O CALLE CENTRAL, QUE UNE LOS ACCESOS SUR Y NORTE DEL RECINTO, SE ENCUENTRA COMPLETA Y SIN CAPACIDAD DE AÑADIR AL DICHO EJE NINGUN PABELLON MAS.
 DE AHÍ QUE LA PROPUESTA DESARROLLA DOS NUEVOS PABELLONES EN LA ZONA ESTE DEL RECINTO DE LOS FERIALES, QUE NO PERTENECEN A LA ESTRUCTURA LINEAL EXISTENTE Y QUE FUNCIONAN COMO UNA NUEVA ENTIDAD DENTRO DEL SOLAR.


THE PROJECT FOR THE EXTENSION II INCLUDES THE CONSTRUCTION OF TWO NEW PAVILIONS AND A TWO STOREYS PARKING ON THE SOUTH-EAST CORNER.
 THE PRESENT STRUCTURE AND ORGANIZATION OF THE EXISTING PAVILIONS, ON BOTH SIDES OF AN AXIS OR CENTRAL STREET JOINING THE SOUTH AND NORTH ACCESS TO THE GROUNDS, IS NOT PREPARED FOR THE ADDITION OF NEW PAVILIONS ON THE MAIN AXIS.
 THEREFORE THE PROPOSAL DEVELOPS TWO NEW PAVILIONS IN THE EAST AREA OF THE GROUNDS. THE NEW BUILDINGS DO NOT BELONG TO THE EXISTING LINEAR STRUCTURE AND THEY FUNCTION AS A NEW ENTITY INSIDE THE SITE.

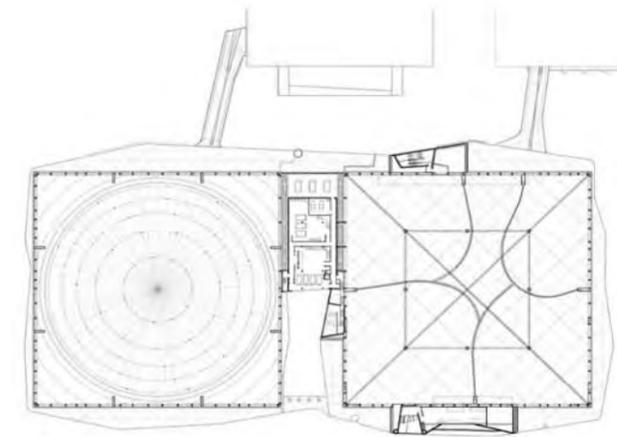


PLANTA SEGUNDA / SECOND FLOOR

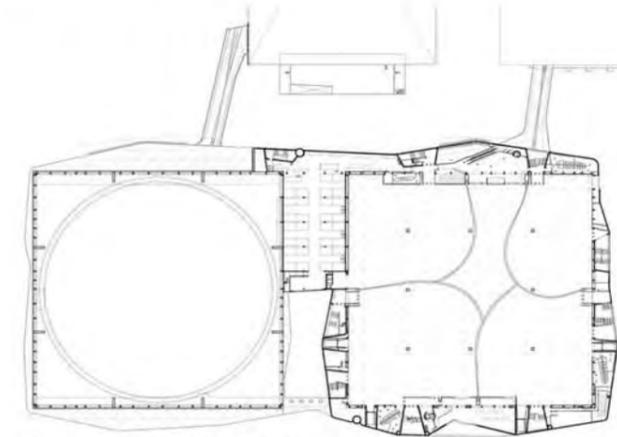


PLANTA PRIMERA / FIRST FLOOR PLAN

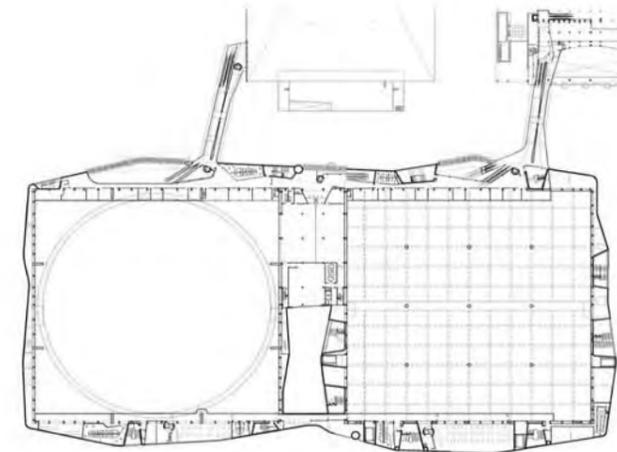


ENTREPLANTA

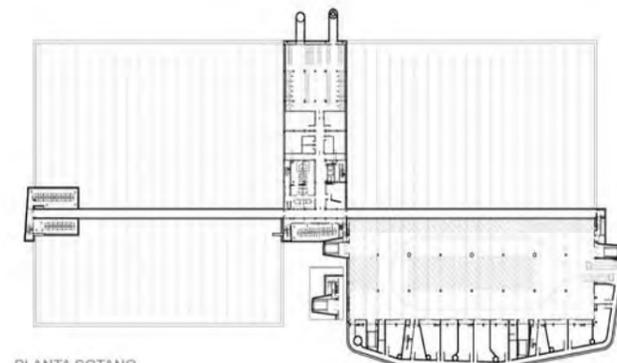


PLANTA SOTANO

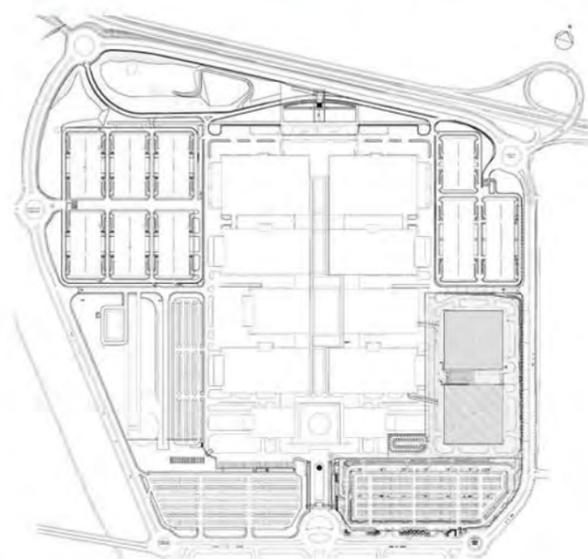

SITUACION. SITE PLAN

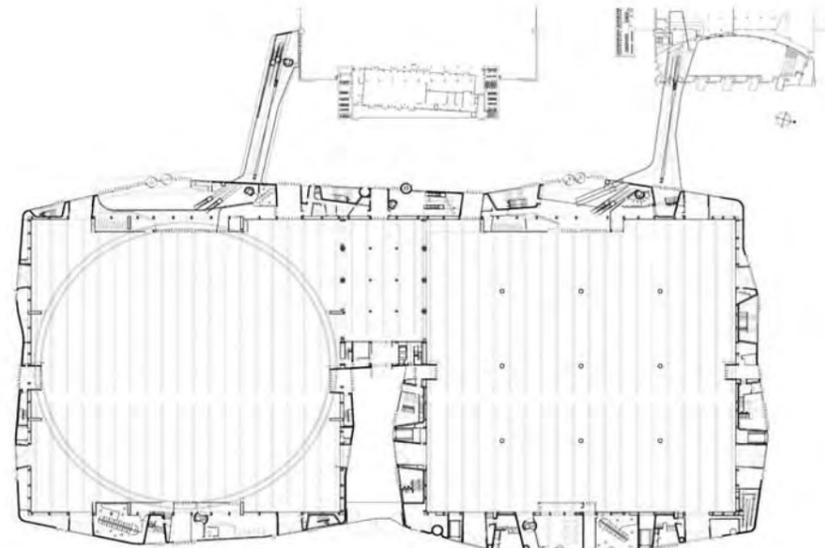

PLANTA BAJA / GROUND FLOOR PLAN

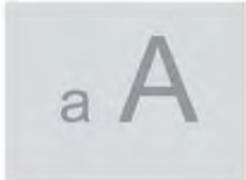

AMPLIACION II
 (PABELLONES 12 Y 14)
 DE LOS RECINTOS
 FERIALES DE MADRID
 IFEMA

2008

EXTENSION II
 TO MADRID EXHIBITION
 GROUNDS. IFEMA



MADRID
 SPAIN

ANDRES PEREA
 ORTEGA
 ARQUITECTO


C. Pintor Ribera 22
 28016. MADRID
 SPAIN

+34-91 519 37 02
 +34-91 413 69 84
 aperea@pribaera.com


U.T.E. CON EUROESTUDIOS S.L.

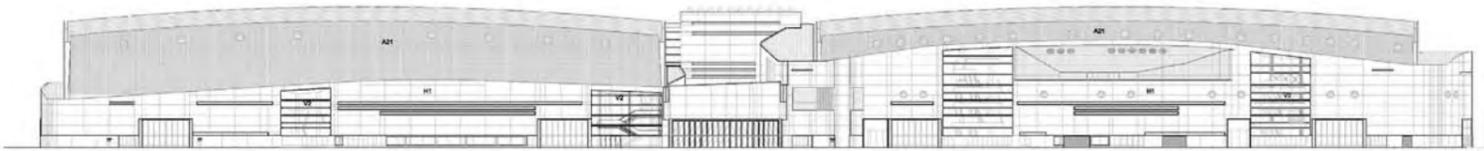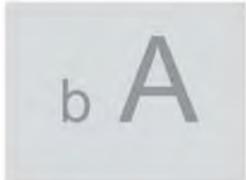


ALZADO ESTE / EAST ELEVATION

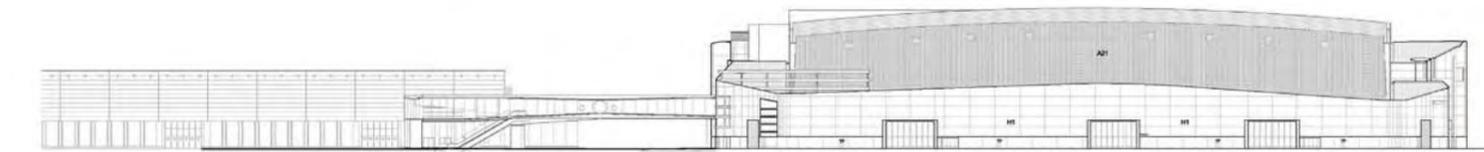

ALZADO SUR / SOUTH ELEVATION

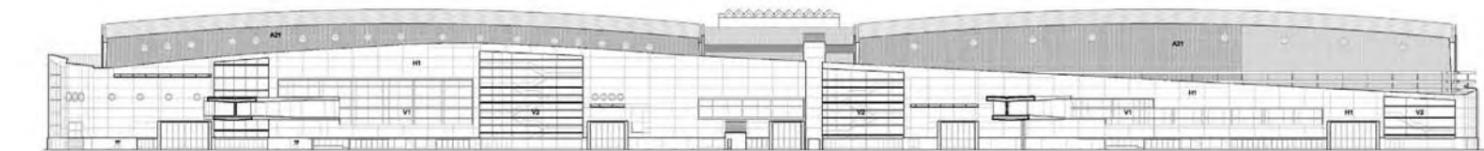

ALZADO OESTE / WEST ELEVATION

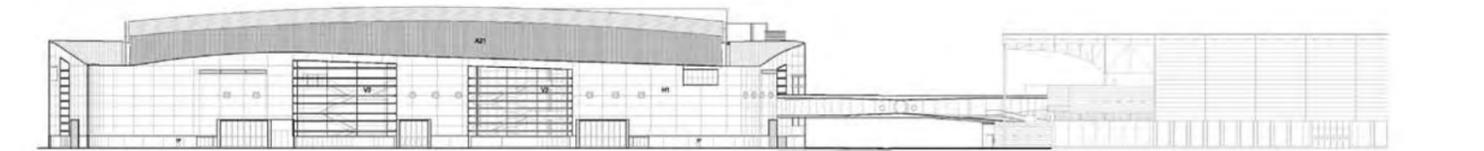

ALZADO NORTE / NORTH ELEVATION



AMPLIACION II
(PABELLONES 12 Y 14)
DE LOS RECINTOS
FERIALES DE MADRID
IFEMA

2008

EXTENSION II
TO MADRID EXHIBITION
GROUNDS. IFEMA

MADRID
SPAIN

ANDRES PEREA
ORTEGA
ARQUITECTO

C. Pintor Ribera 22
28016. MADRID
SPAIN

+34-91 519 37 02
+34-91 413 69 84
aperea@pribera.com

U.T.E. CON EUROESTUDIOS S.L.