

PROPUESTA AMBICIOSA PARA LA MEMORIA URBANA DE LA CIUDAD Y COMO REFERENTE EN EL PAISAJE DEL ENTORNO INMEDIATO, GENERANDO UN SISTEMA DE RELACIONES FUNCIONALES Y FÍSICAS MUY ACTIVO PARA UN LUGAR EXPECTANTE DE VITORIA-GASTEIZ.


UN EDIFICIO-CIUDAD O UNA CIUDAD-EDIFICIO SIN ESCALA FUNCIONAL RECLAMA UN PROYECTO DE UN GRADIENTE HOY POCO EXPLORADO ENTRE LO URBANO Y LO ARQUITECTÓNICO.



RECORRIDO DE EVACUACIÓN
EVACUATION ROUTE


EVACUACIÓN ASCENDENTE
ASCENDANT EVACUATION

EVACUACIÓN DESCENDENTE
DESCEND EVACUATION

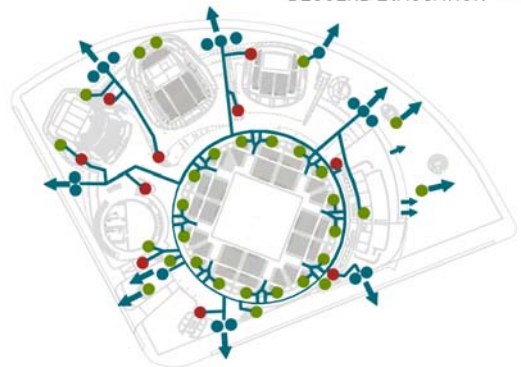


AMBITIOUS PROPOSAL FOR THE MEMORY OF THE CITY AND URBAN AS A REFERENCE IN THE LANDSCAPE OF THE IMMEDIATE ENVIRONMENT, CREATING A SYSTEM OF FUNCTIONAL AND PHYSICAL VERY ACTIVE FOR A PLACE EXPECTANT OF VITORIA-GASTEIZ.


A BUILDING-CITY OR TOWN-BUILDING WITHOUT FUNCTIONAL SCALE CLAIMS A DRAFT OF A GRADIENT TODAY LITTLE EXPLORED BETWEEN URBAN AND ARCHITECTURAL INTEREST.

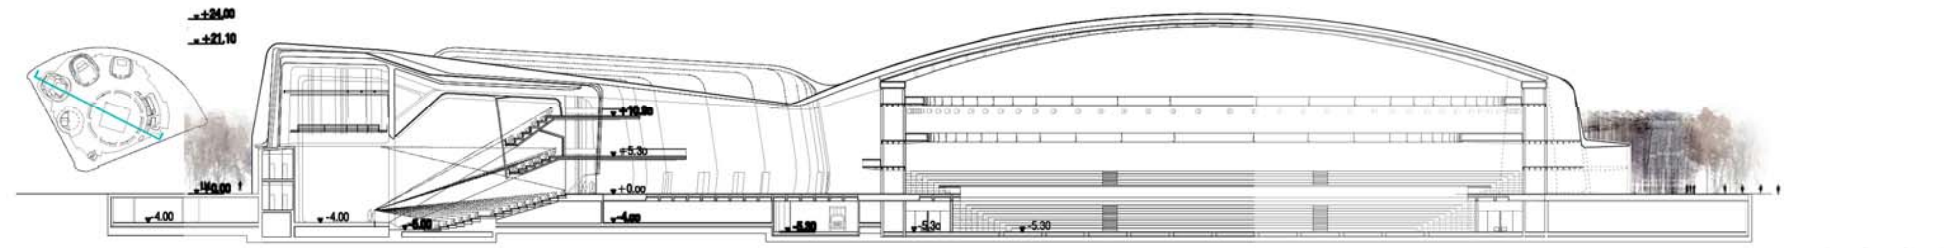

SECCIÓN / SECTION

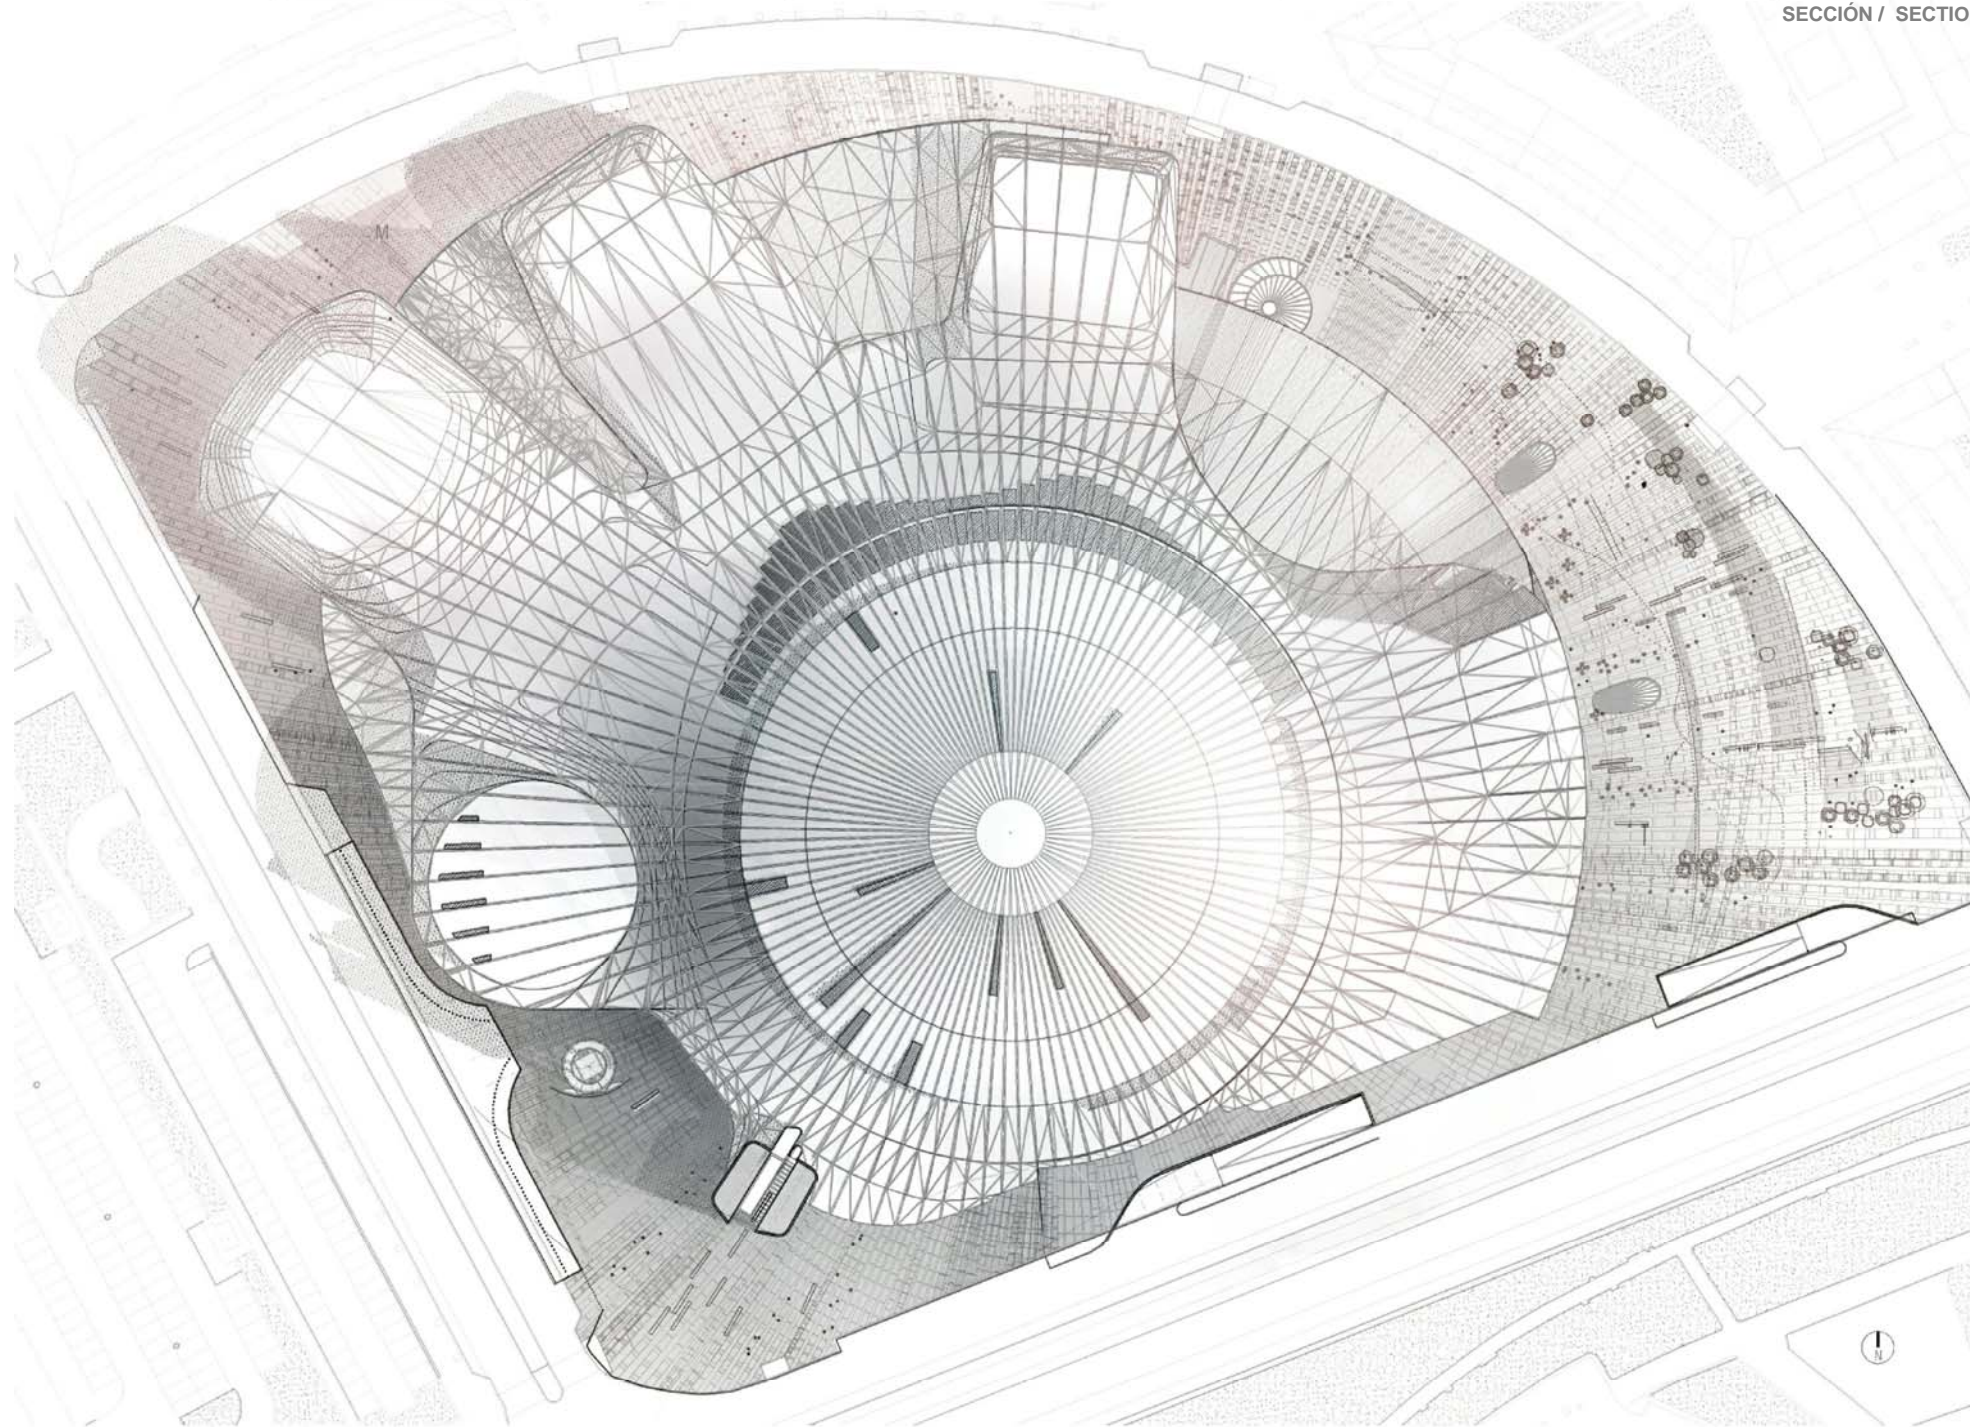

PLANTA DE CUBIERTAS / ROOF PLAN

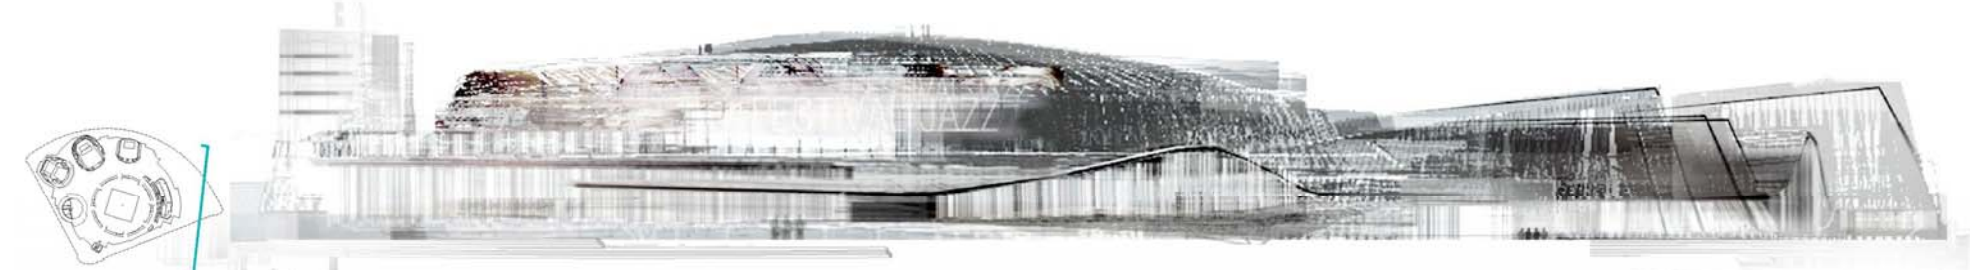

ALZADO ESTE / EST ELEVATION



CONCURSO NACIONAL

1er ACCESIT

NATIONAL COMPETITION

1st ACCESIT

CENTRO DE CONGRESOS DE VITORIA

CONVENTION CENTER OF VITORIA



2008 SPAIN

ANDRÉS PEREA ORTEGA ARQUITECTO



C/ Pintor Ribera Nº22, 28016, Madrid SPAIN

+34 91 519 37 02
+34 91 413 69 84
aperea@pribera.com

NUESTRA PROPUESTA OFERTA UN SISTEMA DE ESPACIOS DE RELACIÓN PULSANTES Y FLUIDOS, UN ESPACIO VESTIBULAR SIN FIN EN RELACIÓN CAMBIANTE CON EL EXTERIOR URBANO.

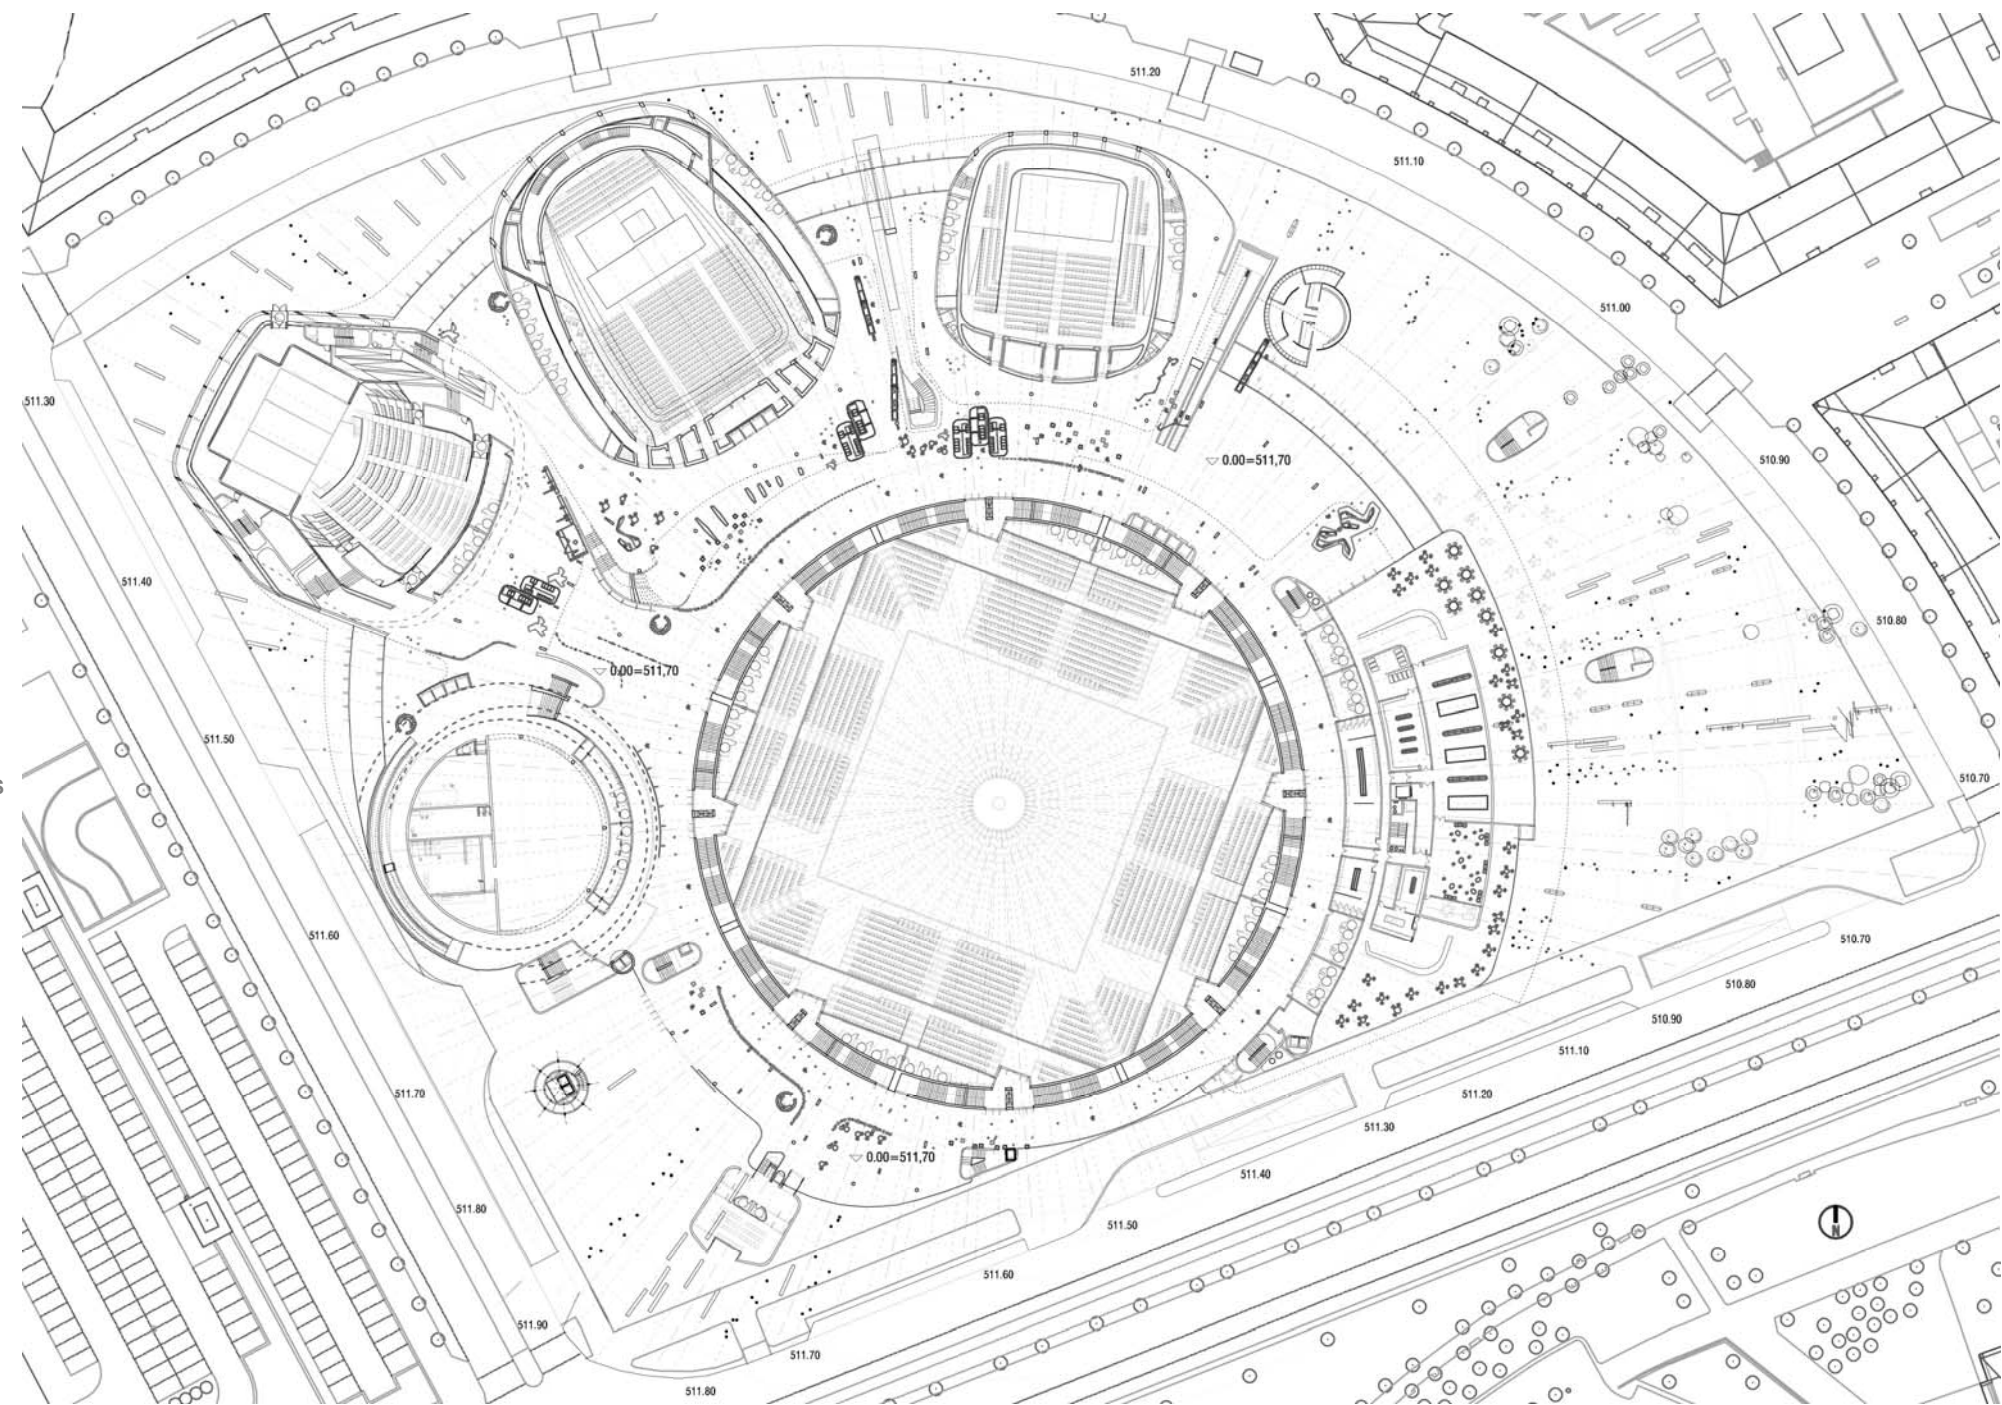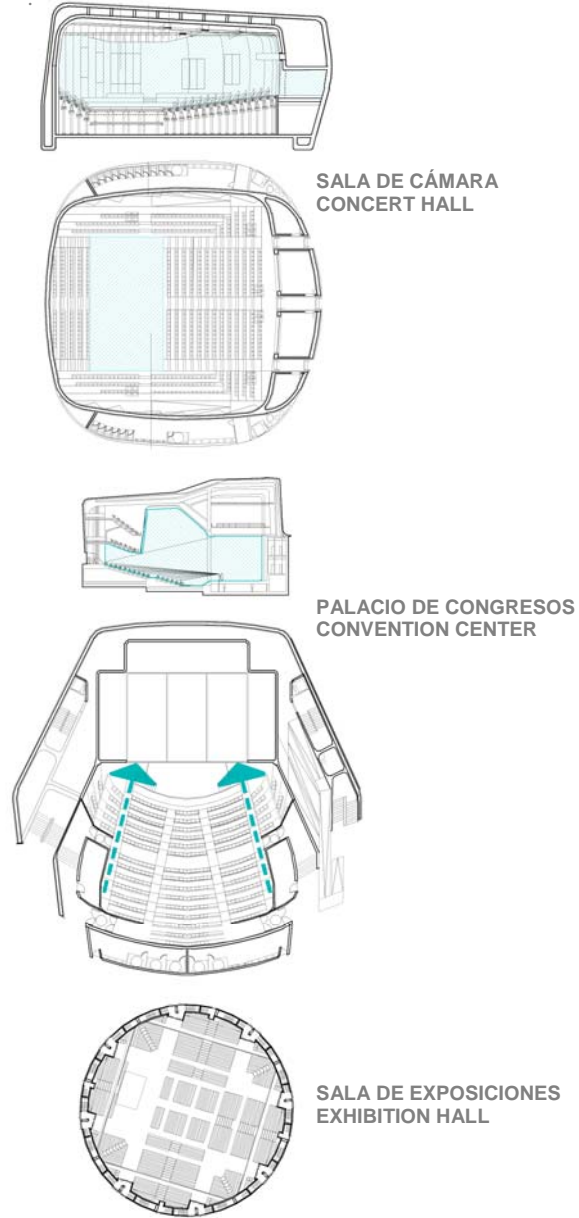

OUR PROPOSAL OFFERS A SYSTEM OF AREAS OF RELATIONSHIP PULSATING AND FLUID, A SPACIOUS LOBBY NO END IN CONNECTION WITH THE CHANGING URBAN EXTERIOR.

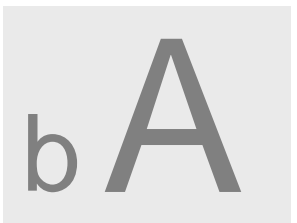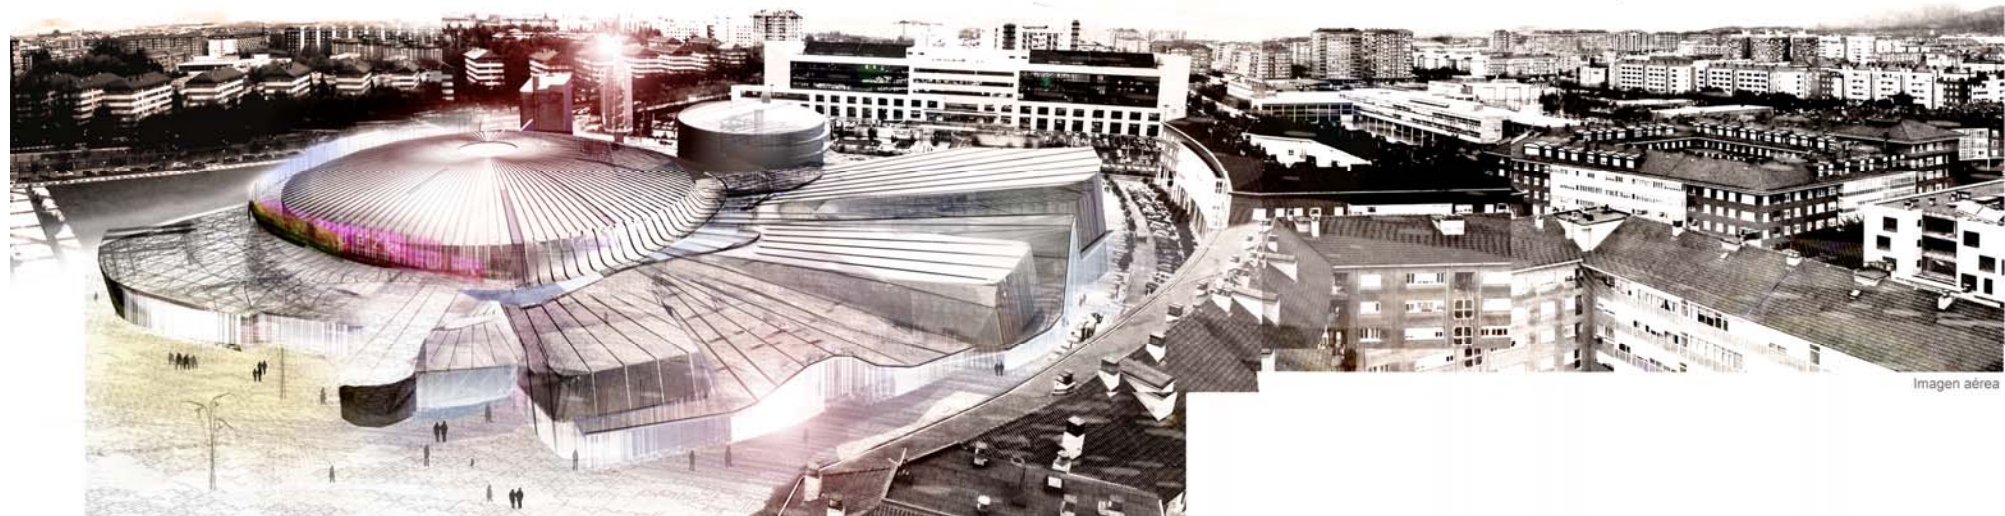

CONCURSO NACIONAL
1er ACCESIT
NATIONAL COMPETITION
1st ACCESIT

CENTRO DE CONGRESOS DE VITORIA
CONVENTION CENTER OF VITORIA

2008 SPAIN

ANDRÉS PEREA ORTEGA ARQUITECTO

C/ Pintor Ribera Nº22, 28016, Madrid SPAIN

+34 91 519 37 02
+34 91 413 69 84
aperea@pribaera.com